
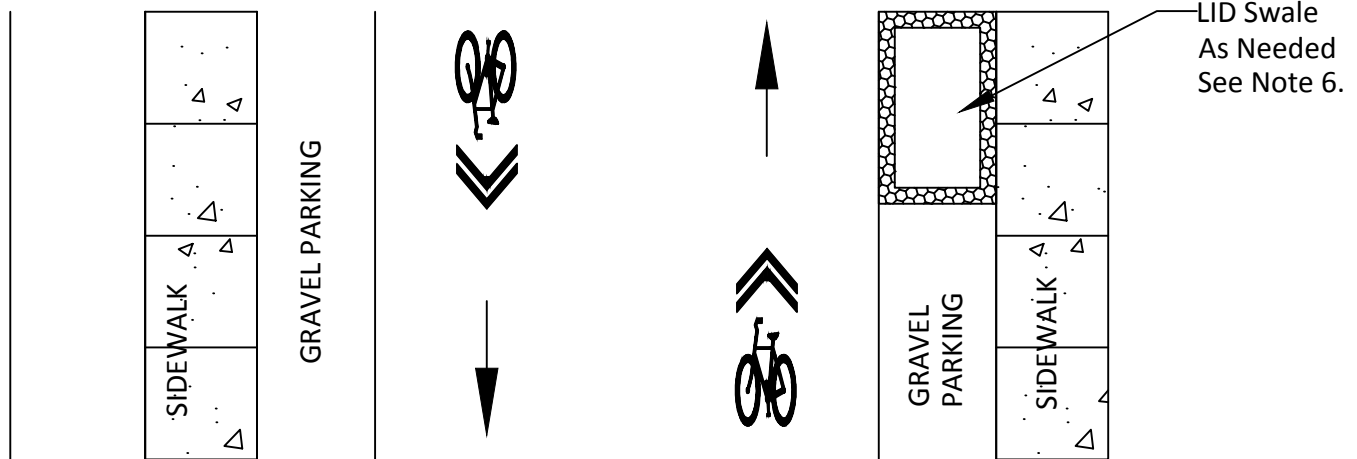


## OLD TOWN INTERIOR STREETS AND BOONES FERRY RD SOUTH OF 4TH STREET VIEW LOOKING NORTH OR EAST

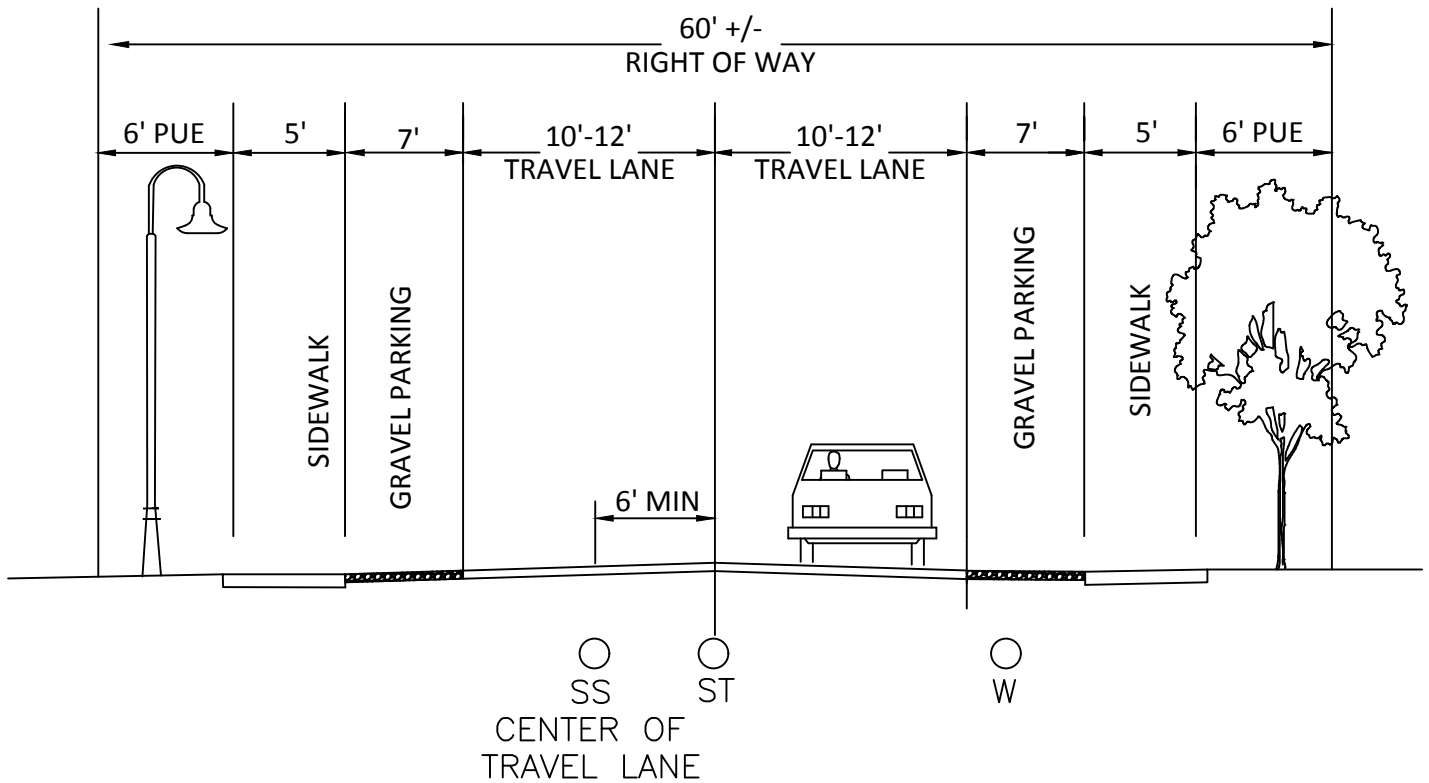

**NOTES:**

1. Boones Ferry Rd north of 4th street will have the look of the Commercial Collector in our PW Standards.
2. Streets-
  - 10' travel lane typical Residential
  - 12' travel lane on Boones Ferry Rd South of 4th St.
3. Parking will be 7-ft wide gravel (no curb) on interior residential and Boones Ferry Rd south of 4th street.
4. Interior streets and Boones Ferry Rd south of 4th Street will have 5-ft sidewalks. On these streets with gravel parking LID storm swales will be provided.
5. Street lighting will be black Westbrooke Goose-Neck, 20-ft mounting height.
6. LID Swale per Public Works Standards. Protect by Gray Granite Blocks, 16" tall X 6" thick, 6" visible above grade set on 6" of compacted 3/4"-0 Rock.

**OLD TOWN STREETS**

**CITY OF  
WILSONVILLE**



DRAWING NUMBER: RD-1002

DRAWN BY: SR

SCALE: N.T.S.

FILE NAME: RD-1002.dwg

APPROVED BY: NK

DATE: 7/21/16

**PUBLIC WORKS STANDARDS**