


MAJOR ARTERIAL
VIEW LOOKING NORTH OR EAST

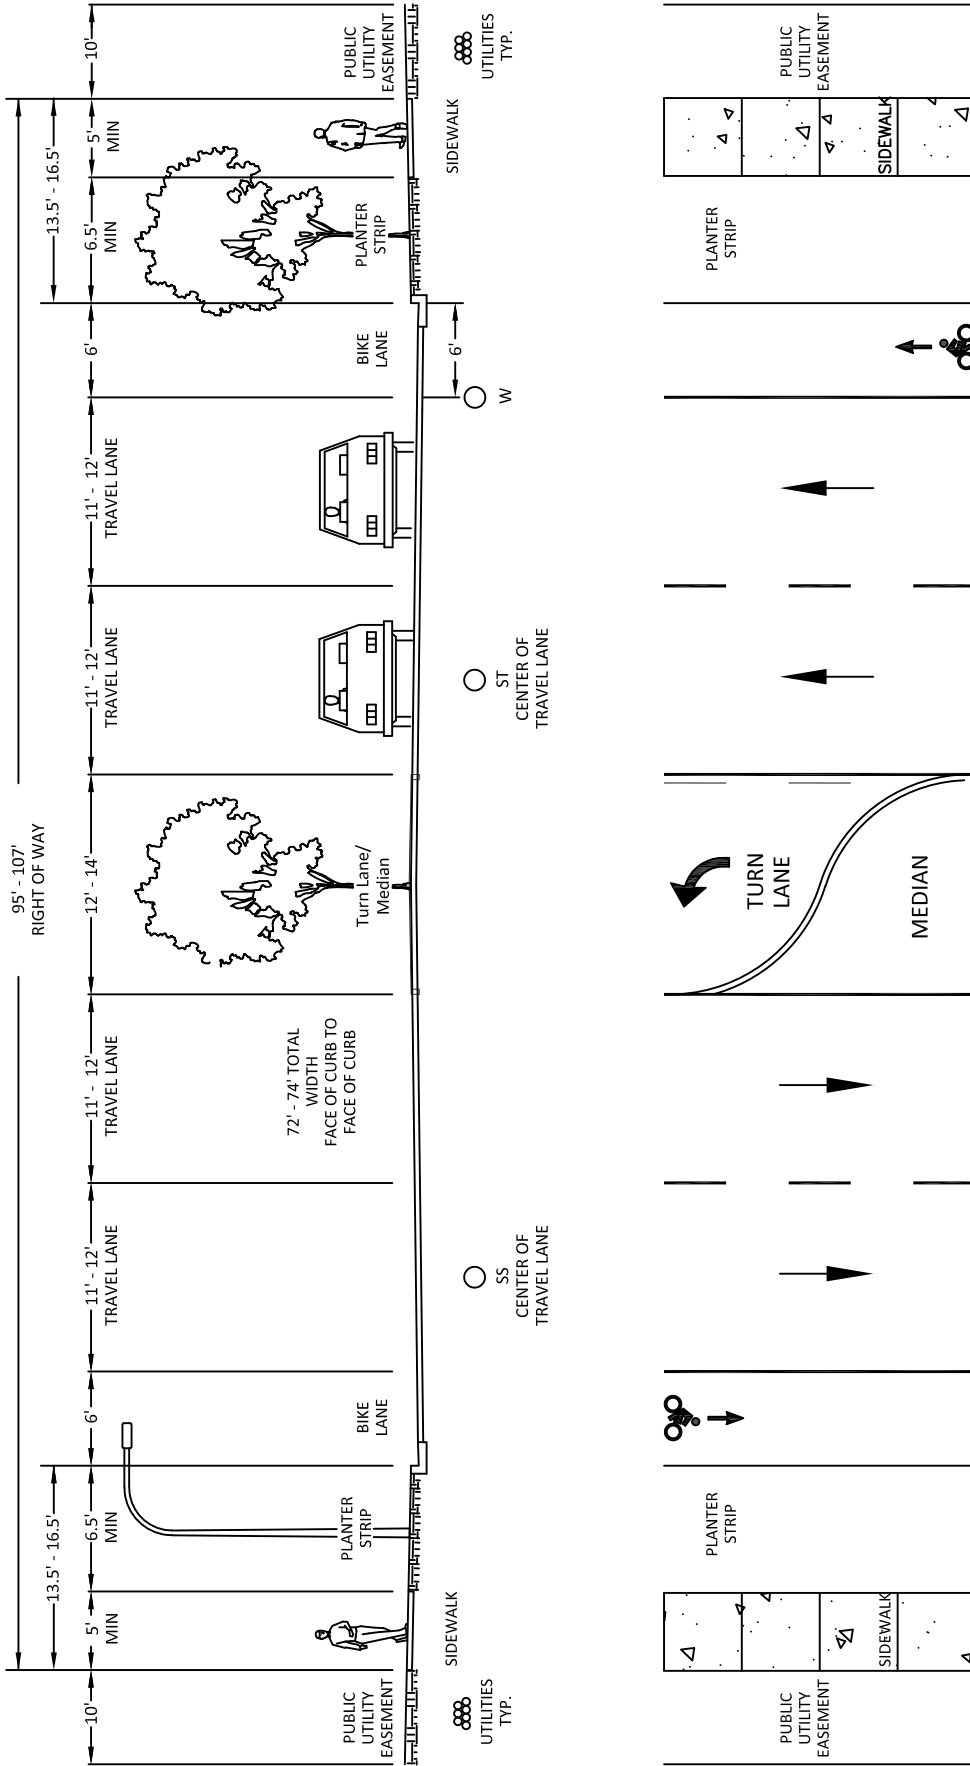

NOTES:

1. THE SIDEWALK AND PLANTER STRIP WIDTH SHALL BE DETERMINED BY THE CITY ENGINEER. THE COMBINATION OF THE SIDEWALK WIDTH AND PLANTER STRIP WIDTH SHALL NOT BE LESS THAN 13.5'. WIDTH OF SIDEWALK AND PLANTING STRIP MAY BE COMBINED IN COMMERCIAL/RETAIL AREAS. STREET TREES SHALL BE IN 4' TREE WELLS ONLY AND ADJACENT TO CURB A MINIMUM OF 9' CLEAR SIDEWALK.
2. WIDTH OF CURB IS INCLUDED IN SIDEWALK OR PLANTER STRIP WIDTH.
3. STREET LIGHTS SHALL BE LOCATED WITHIN PLANTER STRIP, MEDIAN OR, IF COMMERCIAL/RETAIL AREA, SIDEWALK AS REQUIRED.
4. STRIPING AND SIGNAGE AS REQUIRED.
5. ON-STREET PARKING IS NOT ALLOWED. TRANSIT STOP LOCATIONS TO BE DETERMINED BY TRANSIT DIRECTOR.
6. MEDIAN SHALL BE LANDSCAPED WHEN NOT NEEDED AS A LEFT-TURN LANE.
7. SEE SPECIAL SETBACK REQUIREMENTS FOR MAJOR ARTERIAL STREET SECTIONS.
8. MAXIMUM DISTANCE BETWEEN MANHOLES SHALL BE 1600 FEET WITH THREE FLOW THRU INLETS EVENLY SPACED BETWEEN EACH MANHOLE.
9. ALTERNATIVE BIKE FACILITIES SHALL BE CONSIDERED FOR INCORPORATION INTO DESIGN ON MINOR ARTERIAL STREETS, PARTICULARLY FREIGHT ROUTES.
10. BICYCLE FACILITY DESIGN OPTIONS, SUCH AS BUFFERED BIKE LANES AND CYCLE TRACKS, SHALL BE DETERMINED BY THE CITY ENGINEER.

Major Arterial

DRAWING NUMBER: RD-1040

DRAWN BY: SR

SCALE: N.T.S.

FILE NAME: RD-1040.DWG

APPROVED BY: NK

DATE: 1/10/17

CITY OF
WILSONVILLE

PUBLIC WORKS STANDARDS

