
This Detail Drawing may not be altered or changed in any manner except by the City Engineer. It is the responsibility of the user to acquire the most current version.

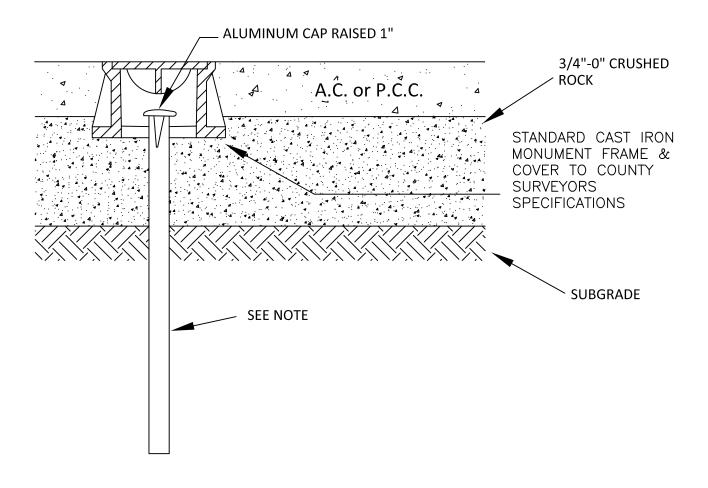

## NOTE:

- 1. ALL MONUMENTS SHALL USE 5/8" DIA. X 30" LONG IRON ROD WITH ALUMINUM CAP.
- 2. ALL MONUMENT BOXES SHALL CONFORM TO REQUIREMENTS SET BY CLACKAMAS/WASHINGTON COUNTY SURVEYOR'S OFFICE. 12" BOXES SHALL BE USED FOR DESIGN SPEEDS OF 35 MPH OR GREATER. 8" BOXES SHALL BE USED FOR DESIGN SPEEDS LESS THAN 35 MPH.
- 3. ALL MONUMENT BOXES SHALL BE SET TO FINISH GRADE BEFORE FINAL LIFT OF PAVEMENT IS APPLIED.

Centerline Survey Monument			CITY OF	
DRAWING NUMBER: RD-1190	DRAWN BY: SR	SCALE: N.T.S.	WILSONVILLE	
FILE NAME: RD-1190.DWG	APPROVED BY: NK	DATE: 4/2/14	PUBLIC WORKS STANDARDS	