
This Detail Drawing may not be altered or changed in any manner except by the City Engineer. It is the responsibility of the user to acquire the most current version.

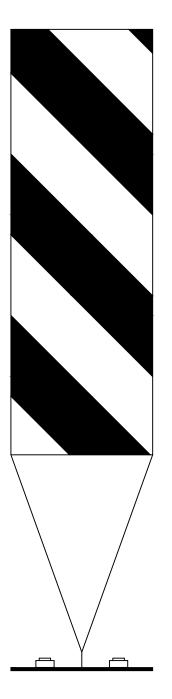

Wilsonville - Impact Recovery Systems

-Hazard Marker's exceed NCHRP-350 Standards

-Small Panel 8" X 24" with an overall height of 36"

-Reactive Spring gives upon impact and are designed to reorient the panel towards traffic

Anti-twist feature assures the sign will return to its original position after impact
High Intensity sheeting on sign panel, Black on Yellow with stripes sloped down toward the side on which traffic is to pass the hazard.

toward the side on which traffic is to pa

-8" Fixed Base #101-NS

HAZARD MARKERS			CITY OF	
DRAWING NUMBER: RD-1200	DRAWN BY: SR	SCALE: N.T.S.	WILSONVILLE	UU
FILE NAME RD-1200.DWG	APPROVED BY: NK	DATE: 4/2/14	PUBLIC WORKS STANDARDS	