



This Detail Drawing may not be altered or changed in any manner except by the City Engineer. It is the responsibility of the user to acquire the most current version.

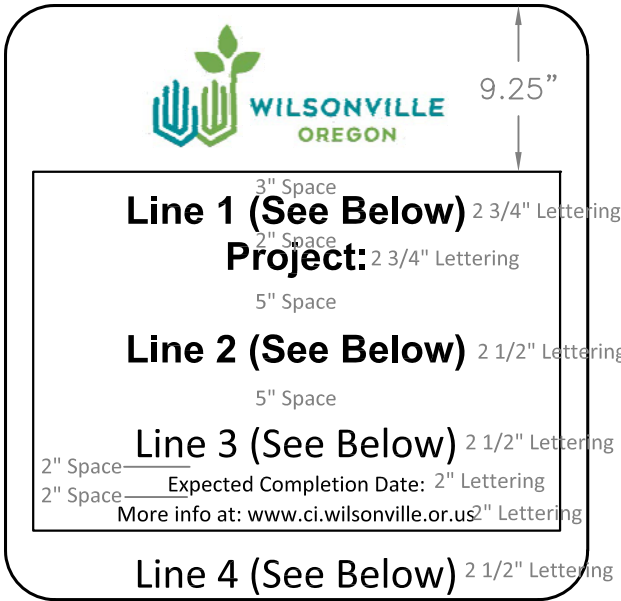


Single Fund Projects 4'X4'

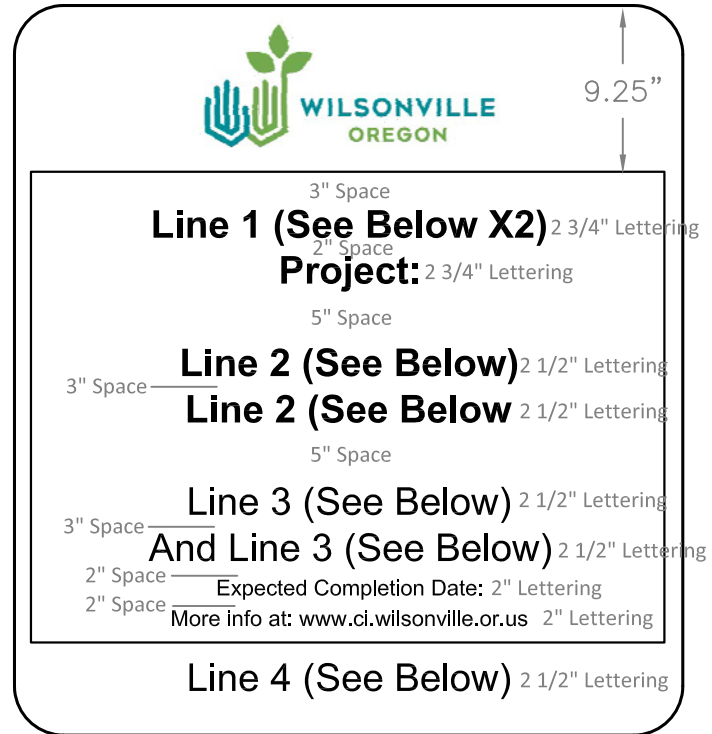

Multi Fund Projects 4' X 5'

Line 1 (typ.)	Line 2 (typ.)	Line 3 (typ.)	Line 4 (typ.)
Sewer System	Pipeline Extension Pipeline Replacement Pipeline Rehabilitation Pump Station	<i>Funded by: Sewer Fees Development Fees Other</i>	<i>Project Contact Information</i>
Storm System	Pipeline Extension Pipeline Replacement	<i>Funded by: Stormwater Rates Development Fees Other</i>	<i>Project Contact Information</i>
Street System	Improvement Widening Resurfacing Reconstruction	<i>Funded by: Gas Taxes Road Maintenance Fees Development Fees Other</i>	<i>Project Contact Information</i>
Water System	Pipeline Extension Pipeline Replacement Pump Station Reservoir	<i>Funded by: Water Rates Development Fees Other</i>	<i>Project Contact Information</i>
Other	Other	<i>Other</i>	<i>Other</i>

- NOTES:
- SIGN TO BE 48" x 48", 0.100", ALUMINUM WITH 2.25" ROUNDED CORNERS. LEGEND TO BE BLACK ON WHITE. USE TYPE C FONT.
 - MOUNT SIGN ON 4" x 6" WOOD POST DRILLED WITH 2-2" HOLES AT GROUND LEVEL AT 90° ANGLES FOR BREAKAWAY PROTECTION (MINIMUM 14' LONG), 7' TO BOTTOM OF SIGN.
 - CONTRACTOR TO BE RESPONSIBLE FOR PURCHASING, MOUNTING AND MAINTAINING SIGN DURING CONSTRUCTION, REMOVE SIGN AND POST AFTER CONSTRUCTION. CONTRACTOR RESPONSIBLE FOR REPAIR OR REPLACEMENT OF DAMAGED SIGN DURING WORK.
 - CITY ENGINEER TO SPECIFY CONTENTS OF LINES 1, 2, 3 & 4.
 - SIGN LOCATION TO BE APPROVED BY CITY ENGINEER.
 - SIGN INSTALLATION REQUIRED MINIMUM 2 BUSINESS DAYS PRIOR TO START.

Project Notification Sign			CITY OF WILSONVILLE PUBLIC WORKS STANDARDS	
DRAWING NUMBER: RD-1260	DRAWN BY: SR	SCALE: N.T.S.		
FILE NAME: RD-1260.DWG	APPROVED BY: NK	DATE: 4/2/14		