



RAISED MEDIAN STRIPE:  
4" YELLOW LINE WITH TYPE I BI-DIRECTIONAL YELLOW RAISED PAVEMENT MARKERS AT 40' O.C.

REFLECTORS: 15' - 20' SPACING, NO PEEL AND STICKS

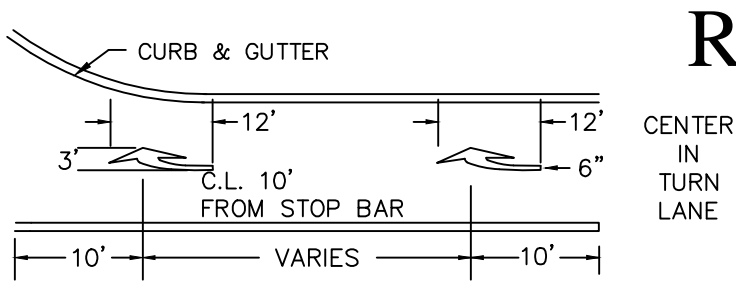


CENTER IN TURN LANE

RIGHT TURN LANE MARKINGS:  
SEE MUTCD AND ODOT STANDARD DRAWING TM501 FOR DETAILS. ARROWS SHALL BE METHYL METHACRYLATE (MMA) PAVEMENT MARKING MATERIAL.

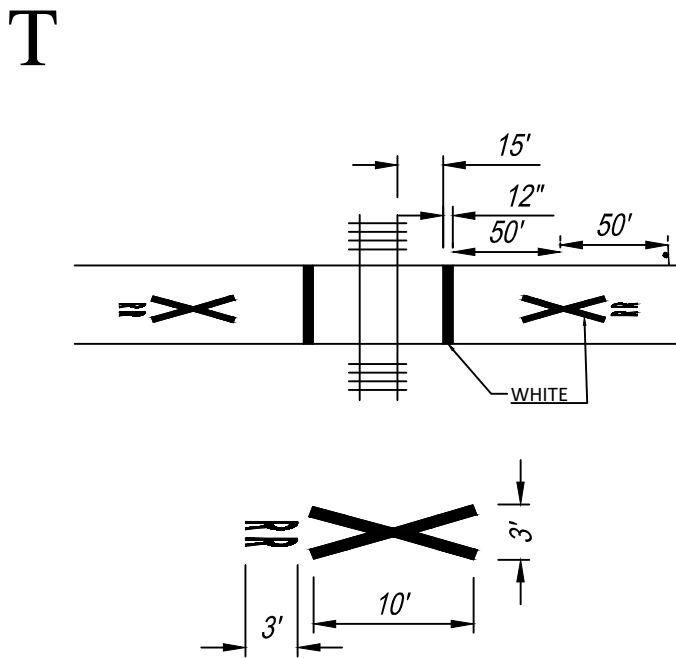

PAVEMENT WORD AND SYMBOL MARKINGS FOR BIKE ROUTE AT R/R GRADE X-ING

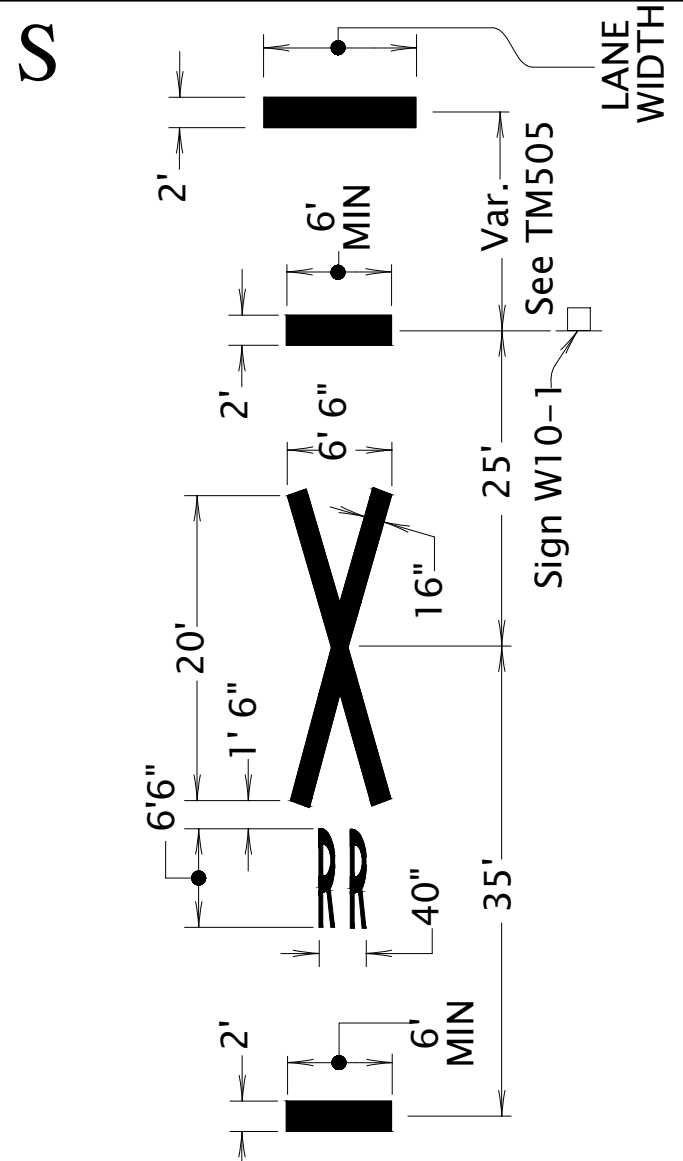

PAVEMENT MARKINGS FOR NARROW R/R CROSSING INSTALL PER ODOT STANDARD DRAWING TM501

DRAWING NUMBER: RD-1275	DRAWN BY: SR	SCALE: N.T.S.
FILE NAME: RD-1275.DWG	APPROVED BY: PN	DATE: 5/9/19

