


This Detail Drawing may not be altered or changed in any manner except by the City Engineer. It is the responsibility of the user to acquire the most current version.

NOTES:

1. MANHOLE TO CONFORM WITH DETAIL S-2005.
2. DROP BOWL HOOD SHALL NOT BE INSTALLED UNLESS SPECIFICALLY CALLED OUT BY THE DESIGN ENGINEER. BASED ON DESIGN GRADES OR USE OF FORCE MAINS.

INLET PIPE DIA.	RELINDER DROP BOWL	DROP PIPE DIA.	MANHOLE MIN. DIA.
8"	A-6	6"	48"
10"	B-8	8"	48"
12"	B-10	10"	60"

CUSTOM DROP BOWLS SHALL BE DESIGNED FOR PIPE INLET DIA. LARGER THAN 12"

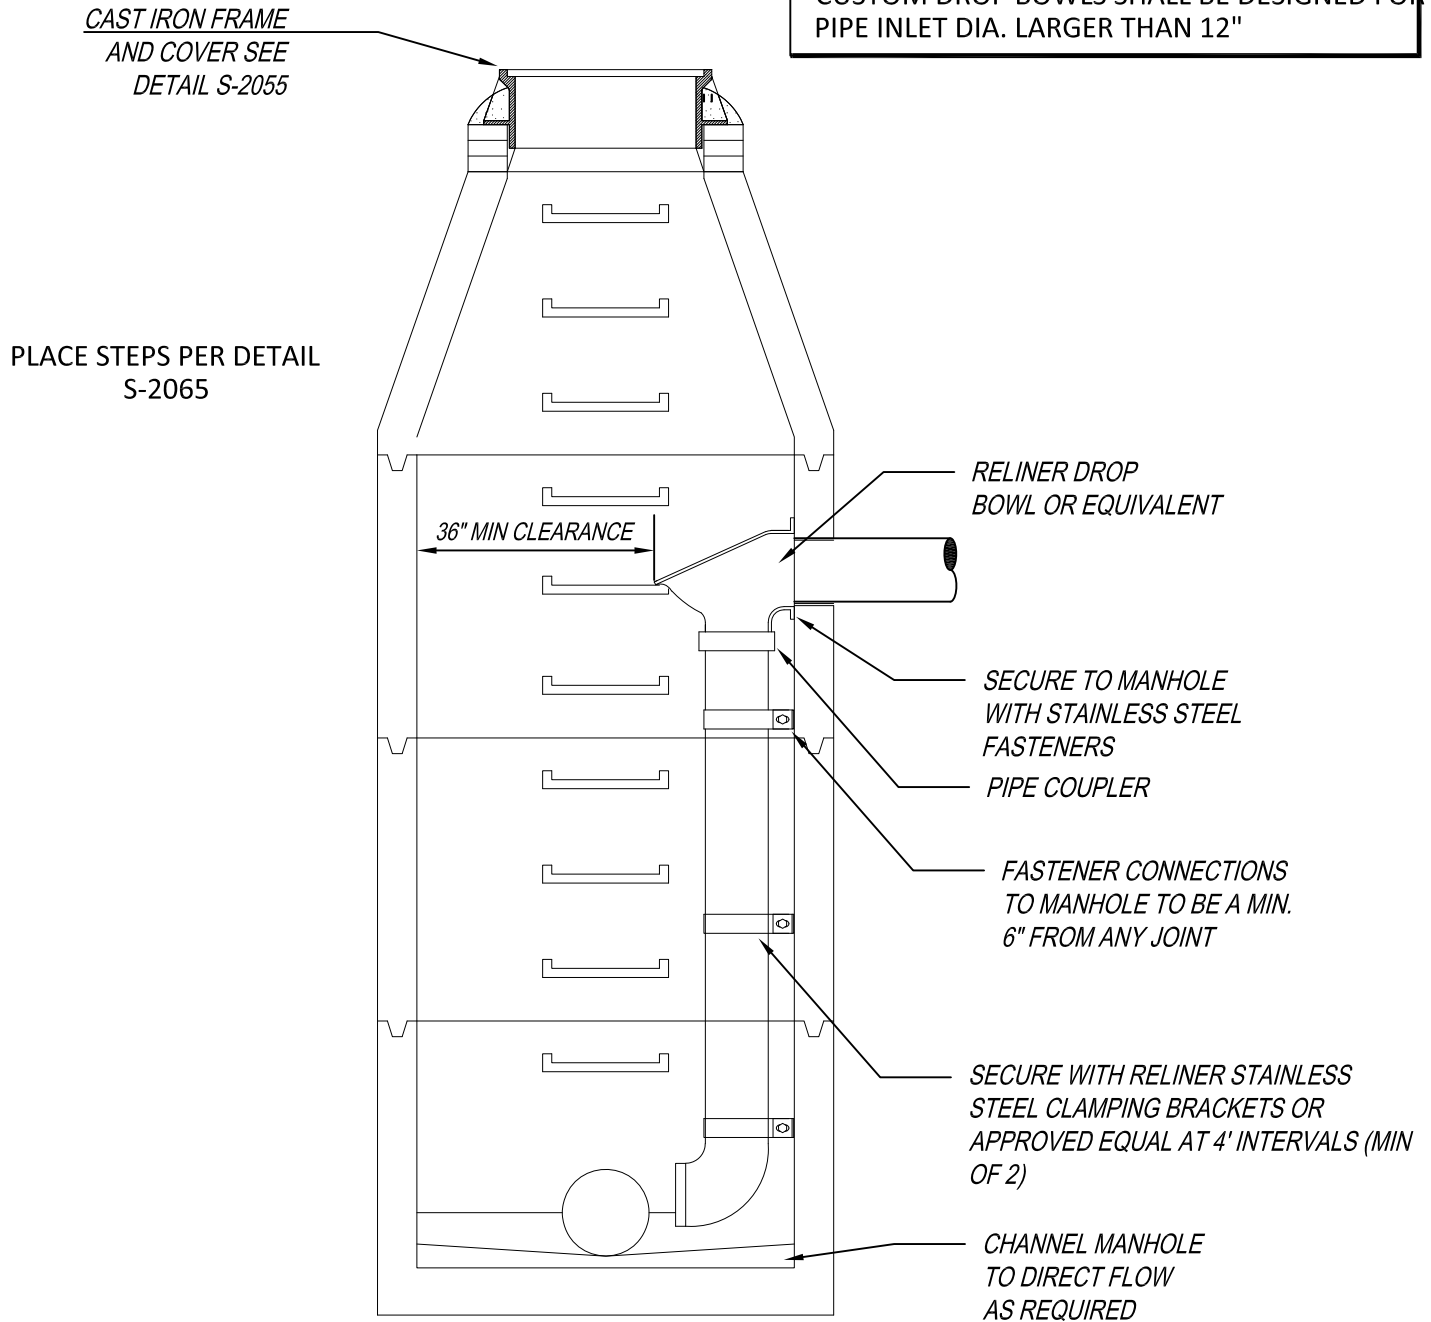

Inside Drop Manhole - Sanitary Sewer

CITY OF
WILSONVILLE



DRAWING NUMBER: S-2042

DRAWN BY: SR

SCALE: N.T.S.

FILE NAME: S-2042.DWG

APPROVED BY: NK

DATE: 6/4/14

PUBLIC WORKS STANDARDS