


PLAN VIEW

TABLE 1	
SLOPE	SPACING
< 2%	25'
2% - 3%	15'
>3%	NOT PERMITTED

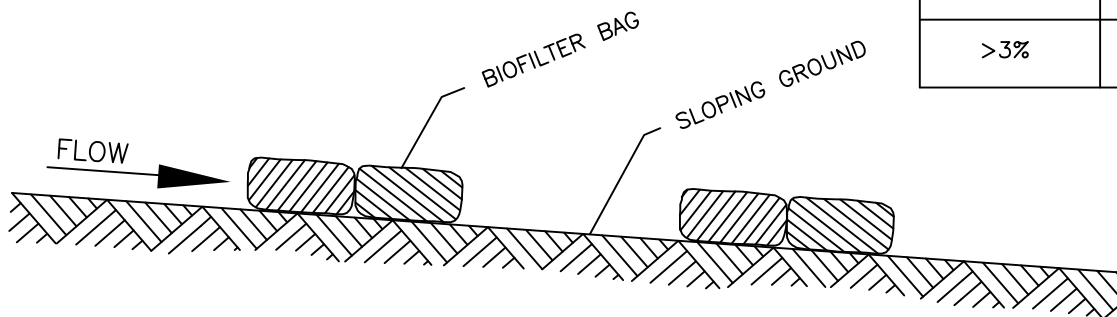

SECTION A - A

ALTERNATE #1
NTS

NOTE:
STAKING OF BAGS SHALL BE REQUIRED USING (2) 1"x 2" WOOD STAKES OR APPROVED EQUAL PER BAG.

Biofilter Bag Overland Flow

DRAWING NUMBER: S-2250

DRAWN BY: SR

SCALE: N.T.S.

FILE NAME: S-2250.DWG

APPROVED BY: NK

DATE: 9/17/14

CITY OF
WILSONVILLE



PUBLIC WORKS STANDARDS