
This Detail Drawing may not be altered or changed in any manner except by the City Engineer. It is the responsibility of the user to acquire the most current version.

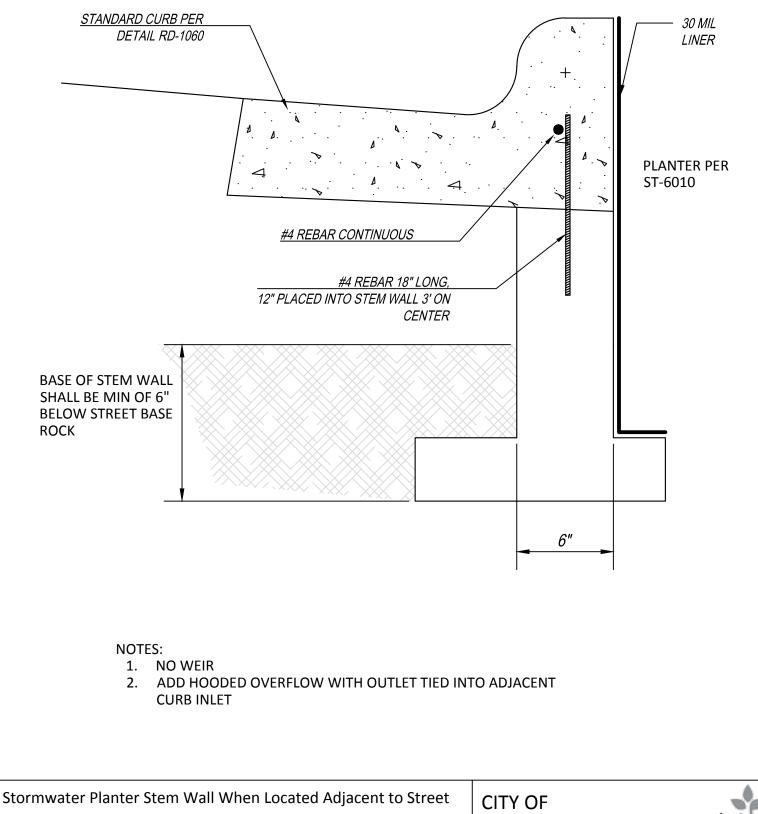

DRAWING NUMBER: ST-6011	DRAWN BY: SR	SCALE: N.T.S.	WILSONVILLE	UU
FILE NAME: ST-6011.DWG	APPROVED BY: NK	DATE: 10/29/14	PUBLIC WORKS STANDARDS	