
This Detail Drawing may not be altered or changed in any manner except by the City Engineer. It is the responsibility of the user to acquire the most current version.

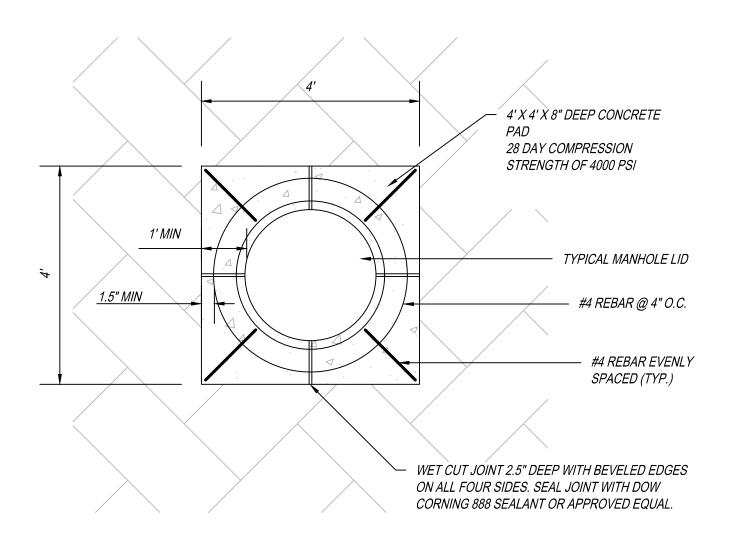

Manhole Collar For Pervious Pavement			CITY OF
DRAWING NUMBER: ST-6081	DRAWN BY: SR	SCALE: N.T.S.	WILSON'
FILE NAME: ST-6081.DWG	APPROVED BY: NK	DATE: 10/29/14	PUBLIC V

NVILLE

WORKS STANDARDS