
This Detail Drawing may not be altered or changed in any manner except by the City Engineer. It is the responsibility of the user to acquire the most current version.

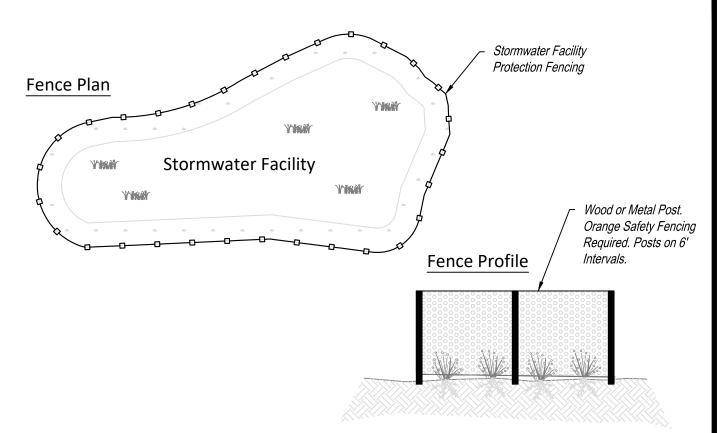

Notes:

- 1. Protect all stormwater facilities from sedimentation, debris, construction equipment, and foot traffic.
- 2. Fencing shall be installed around the perimeter of the stormwater facility once the facility has been planted and/or completed.
- 3. Fencing shall not be installed or removed without the approval of the Natural Resources Division.
- 4. Stormwater facilities shall be restored to their fully functioning condition if they accumulate sediment or debris during construction. Restoring the facility may include removal of sediment and sediment-laden soils, replacing the damaged soils/media, and replacing plants.
- 5. A "Stormwater Facility" sign shall be posted visibly on the outside of the fenced-in area. See example below.

	Stormwater Faci Do Not Enter o Disturb Plants or No Entrar No Molestar lo Plantas o la Tier	or Soils Soils	n ers on White Background	
Stormwater Facility Protection			CITY OF	
DRAWING NUMBER: ST-6130	DRAWN BY: SR	SCALE: N.T.S.	WILSONVILLE	
FILE NAME: ST-6130.dwg	APPROVED BY: NK	DATE: 6/6/18	PUBLIC WORKS STANDAR	DS