
This Detail Drawing may not be altered or changed in any manner except by the City Engineer. It is the responsibility of the user to acquire the most current version.

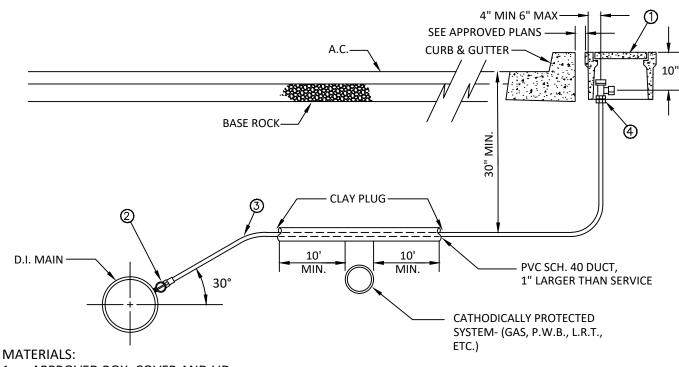

- 1. APPROVED BOX, COVER AND LID:
 - STANDARD: SEE DETAIL NO. WT-3035 WT-3037.
 - TRAFFIC RATED: SEE DETAIL NO. WT-3038 WT-3040.
- CORP. STOP AWWA "CC" THREADS X 110 COMP. MUELLER H-15008 OR FORD FB1000-*-Q;
 *=3 FOR 3/4" AND 4 FOR 1" SERVICES, WITH OPERATING NUT AT 3 OR 9 O'CLOCK.
- 3. SOFT TEMPER, TYPE 'K' COPPER TUBING COMPLYING WITH ASTM B-88.
- 4. ANGLE METER STOP 110 COMP. MUELLER H-14258 OR FORD KV43-***W-Q; ***=332 FOR 3/4" AND 444 FOR 1" SERVICES.

NOTES:

- 1. SUBSTITUTES FOR ANY MATERIALS SHOWN SHALL BE APPROVED PRIOR TO CONSTRUCTION BY THE CITY WATER DEPARTMENT.
- 2. ALL PIPE AND STRUCTURE ZONES SHALL BE BACKFILLED USING 3/4"-0 CRUSHED AGGREGATE AND COMPACTED TO 95% MAXIMUM DENSITY AS DETERMINED BY AASHTO T-180.
- 3. WHEN AN ACTIVE CATHODIC PROTECTED SYSTEM IS ENCOUNTERED, SCH. 40 PVC SHALL BE INSTALLED AS SHOWN ABOVE WITH CLAY PLUG.
- 4. ANGLE METER STOP SHALL BE PLUMB AND CENTERED SIDE TO SIDE WITHIN THE METER BOX. THE COMPLETED METER ASSEMBLY SHALL BE LOCATED WITHIN THE METER BOX.
- 5. METER BOX HEIGHT ADJUSTMENTS ON EXISTING SERVICES SHALL BE MADE WITH MANUFACTURER METER BOX EXTENSION OR BY STACKING METER BOXES AS APPROVED BY THE MANUFACTURER.
- 6. METER BOX SHALL BE LOCATED IN PLANTER AREAS ONLY; SEE PUBLIC WORKS STANDARDS FOR TRAFFIC RATED BOXES AND COVERS.
- 7. METER BOX SHALL BE LOCATED BEHIND THE SIDEWALK AT LOCATIONS WITH CURB TIGHT SIDEWALK.
- 8. METER BOX SHALL BE LOCATED NOT MORE THAN 12" FROM BACK OF CURB OR SIDEWALK.
- 9. METER BOX SHALL MATCH SIDEWALK GRADE (IF SIDEWALK EXISTS) OTHERWISE SET FLUSH WITH SURROUNDING GROUND SURFACE.
- 10. IF REQUIRED, CUSTOMER SHALL INSTALL AN APPROVED BACKFLOW PREVENTION DEVICE AND OBTAIN THE NECESSARY PERMITS AND INSPECTIONS FROM THE BUILDING DEPARTMENT.
- 11. EACH PROPERTY SHALL HAVE AN INDIVIDUAL WATER SERVICE FROM THE WATER MAIN. SHARED OR DOUBLE WATER SERVICES ARE NOT ALLOWED.
- 12. WHERE RESIDENTIAL METER BOXES ARE PLACED TOGETHER NEAR THE PROPERTY LINES OR IN BANKS OF METERS, THEY SHALL BE INSTALLED IN CONFORMANCE TO DETAIL WT-3100 ALLOWING DUAL REMOTE READER SENSORS TO BE USED.

3/4" & 1" Single Service			CITY OF	
DRAWING NUMBER: WT-3030	DRAWN BY: SR	SCALE: N.T.S.	WILSONVILLE	
FILE NAME: WT-3030.DWG	APPROVED BY: NK	DATE: 1/30/18	PUBLIC WORKS STANDARDS	