


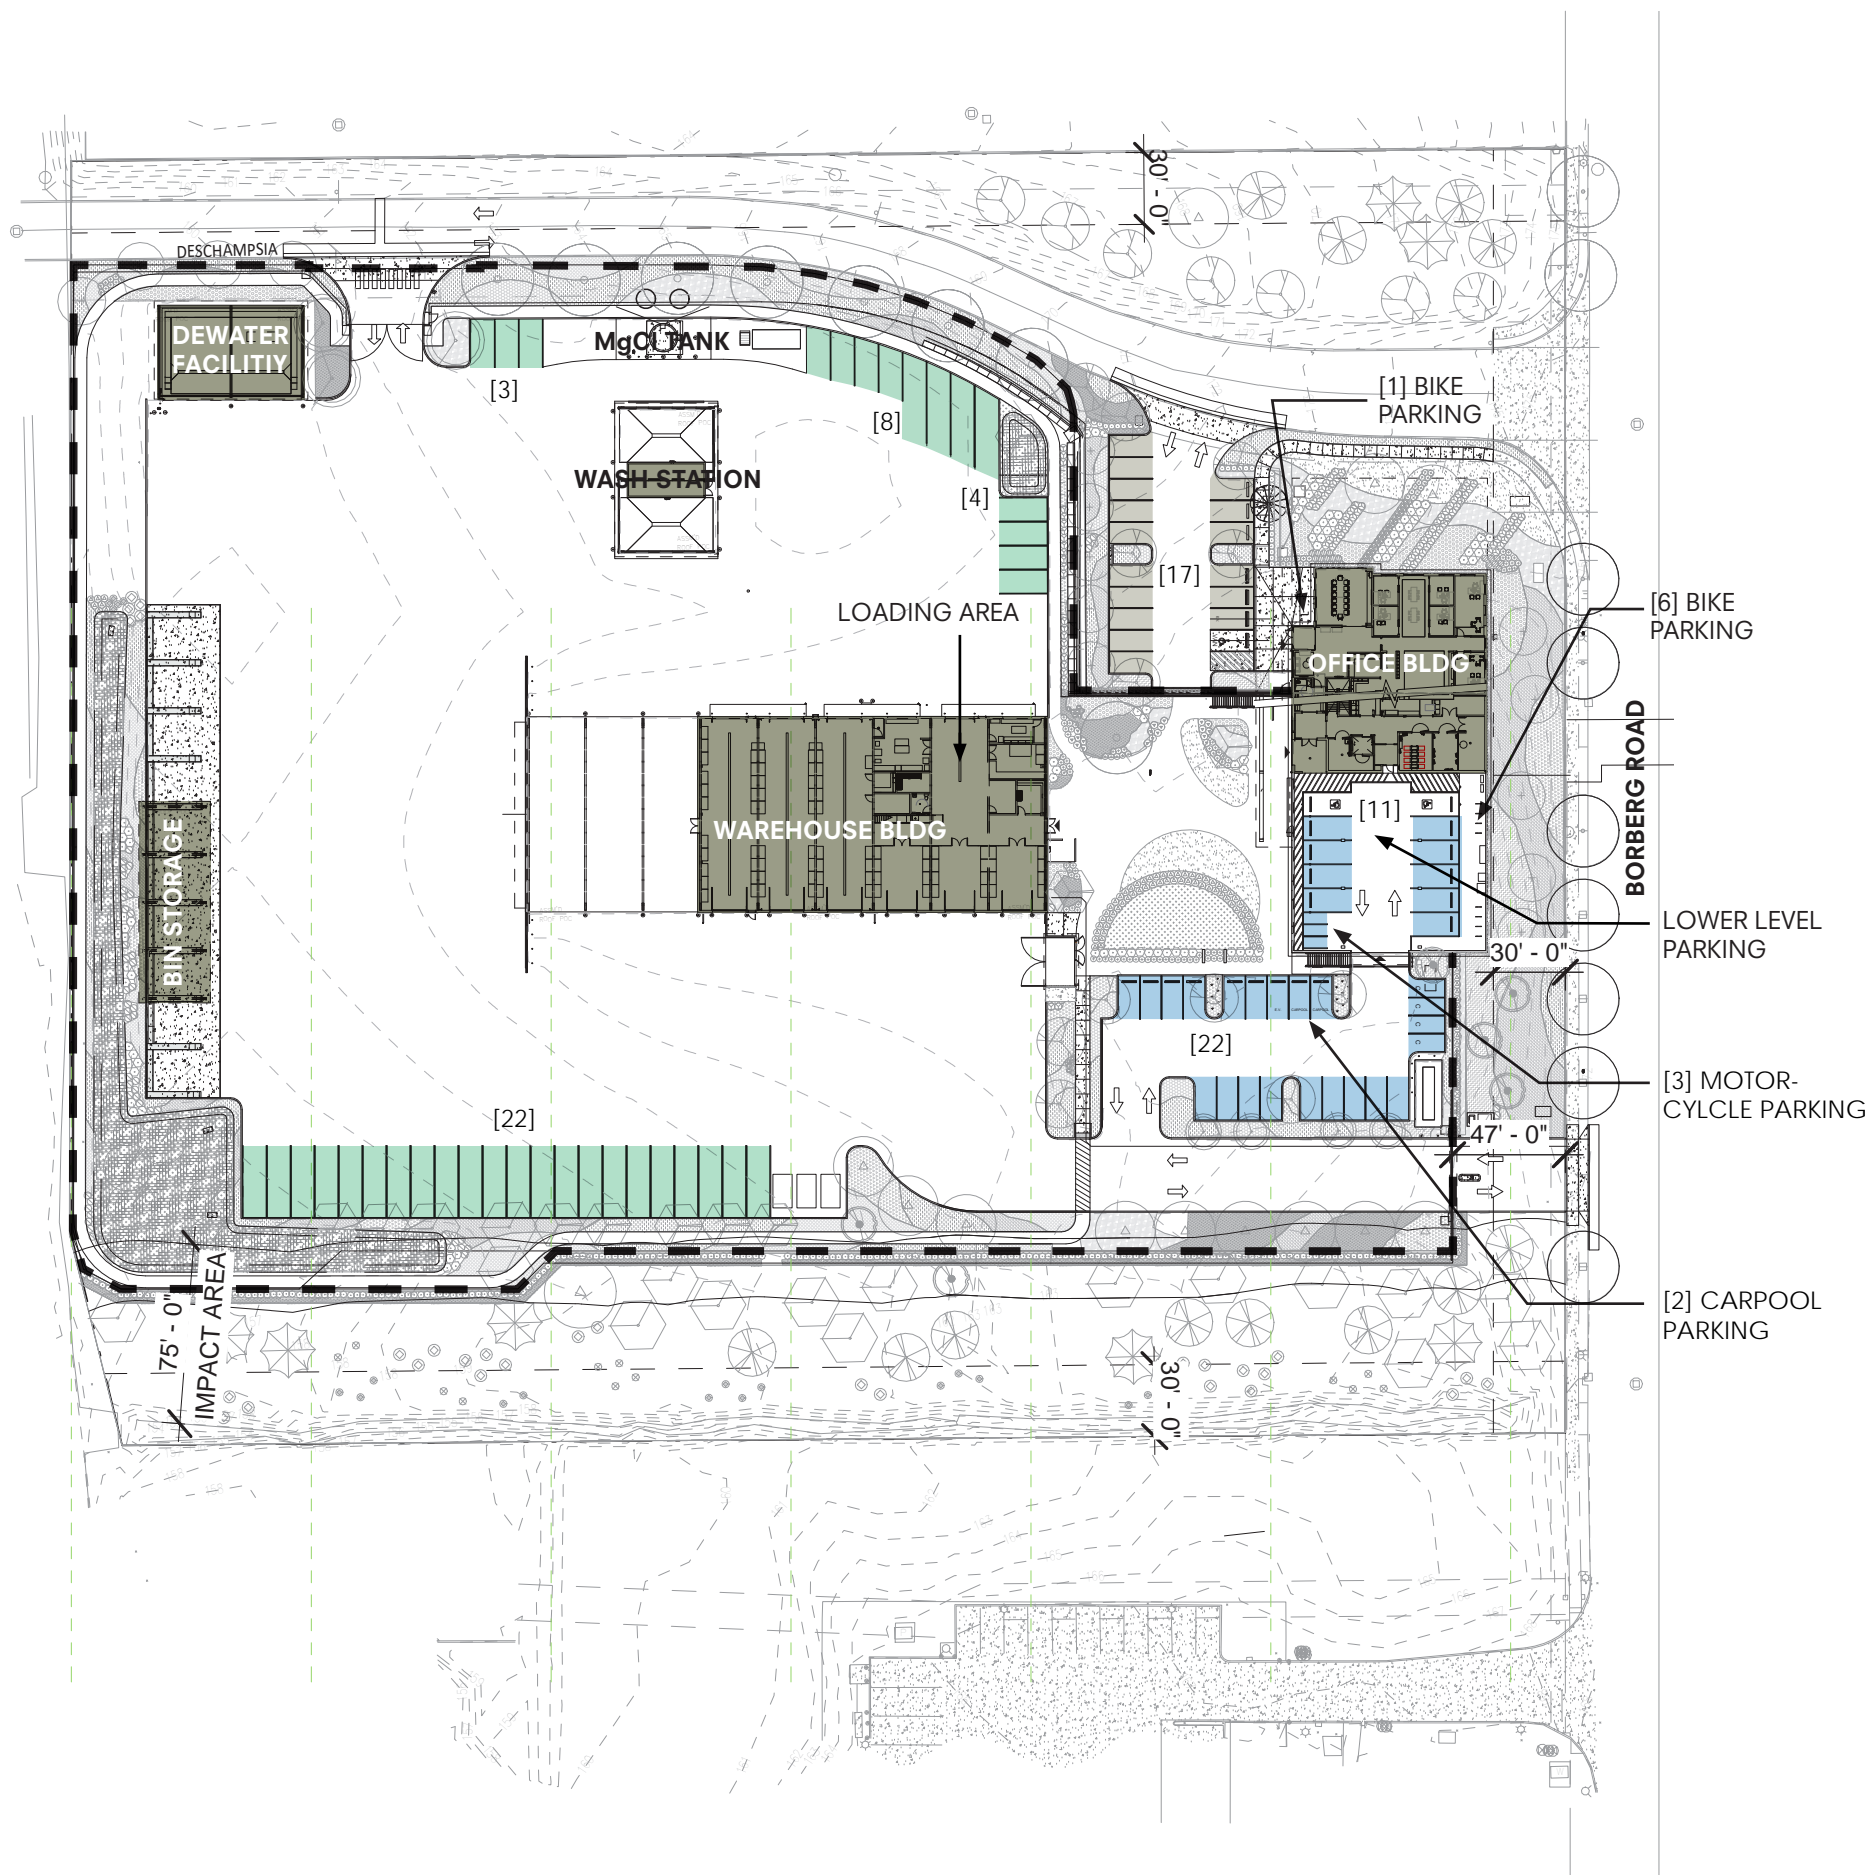

LEGEND

- SECURITY FENCE
- DECORATIVE MTL FENCE
- ◇◇◇◇◇ OPAQUE CHAIN LINK FENCE




PARKING SUMMARY


REQUIRED MIN PARKING SPACES:	48
VISITOR PARKING:	16
STAFF PARKING:	31
ACCESSIBLE PARKING:	3
PROPOSED PARKING SPACES:	50
FLEET + EQUIP STORAGE SPACES:	37

LEGEND



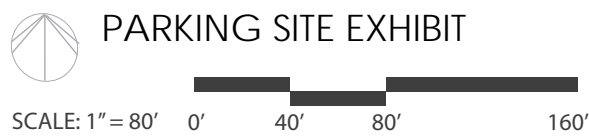



- VISITOR PARKING
- STAFF PARKING
- FLEET VEHICLE + EQUIP STORAGE
- SECURITY FENCE

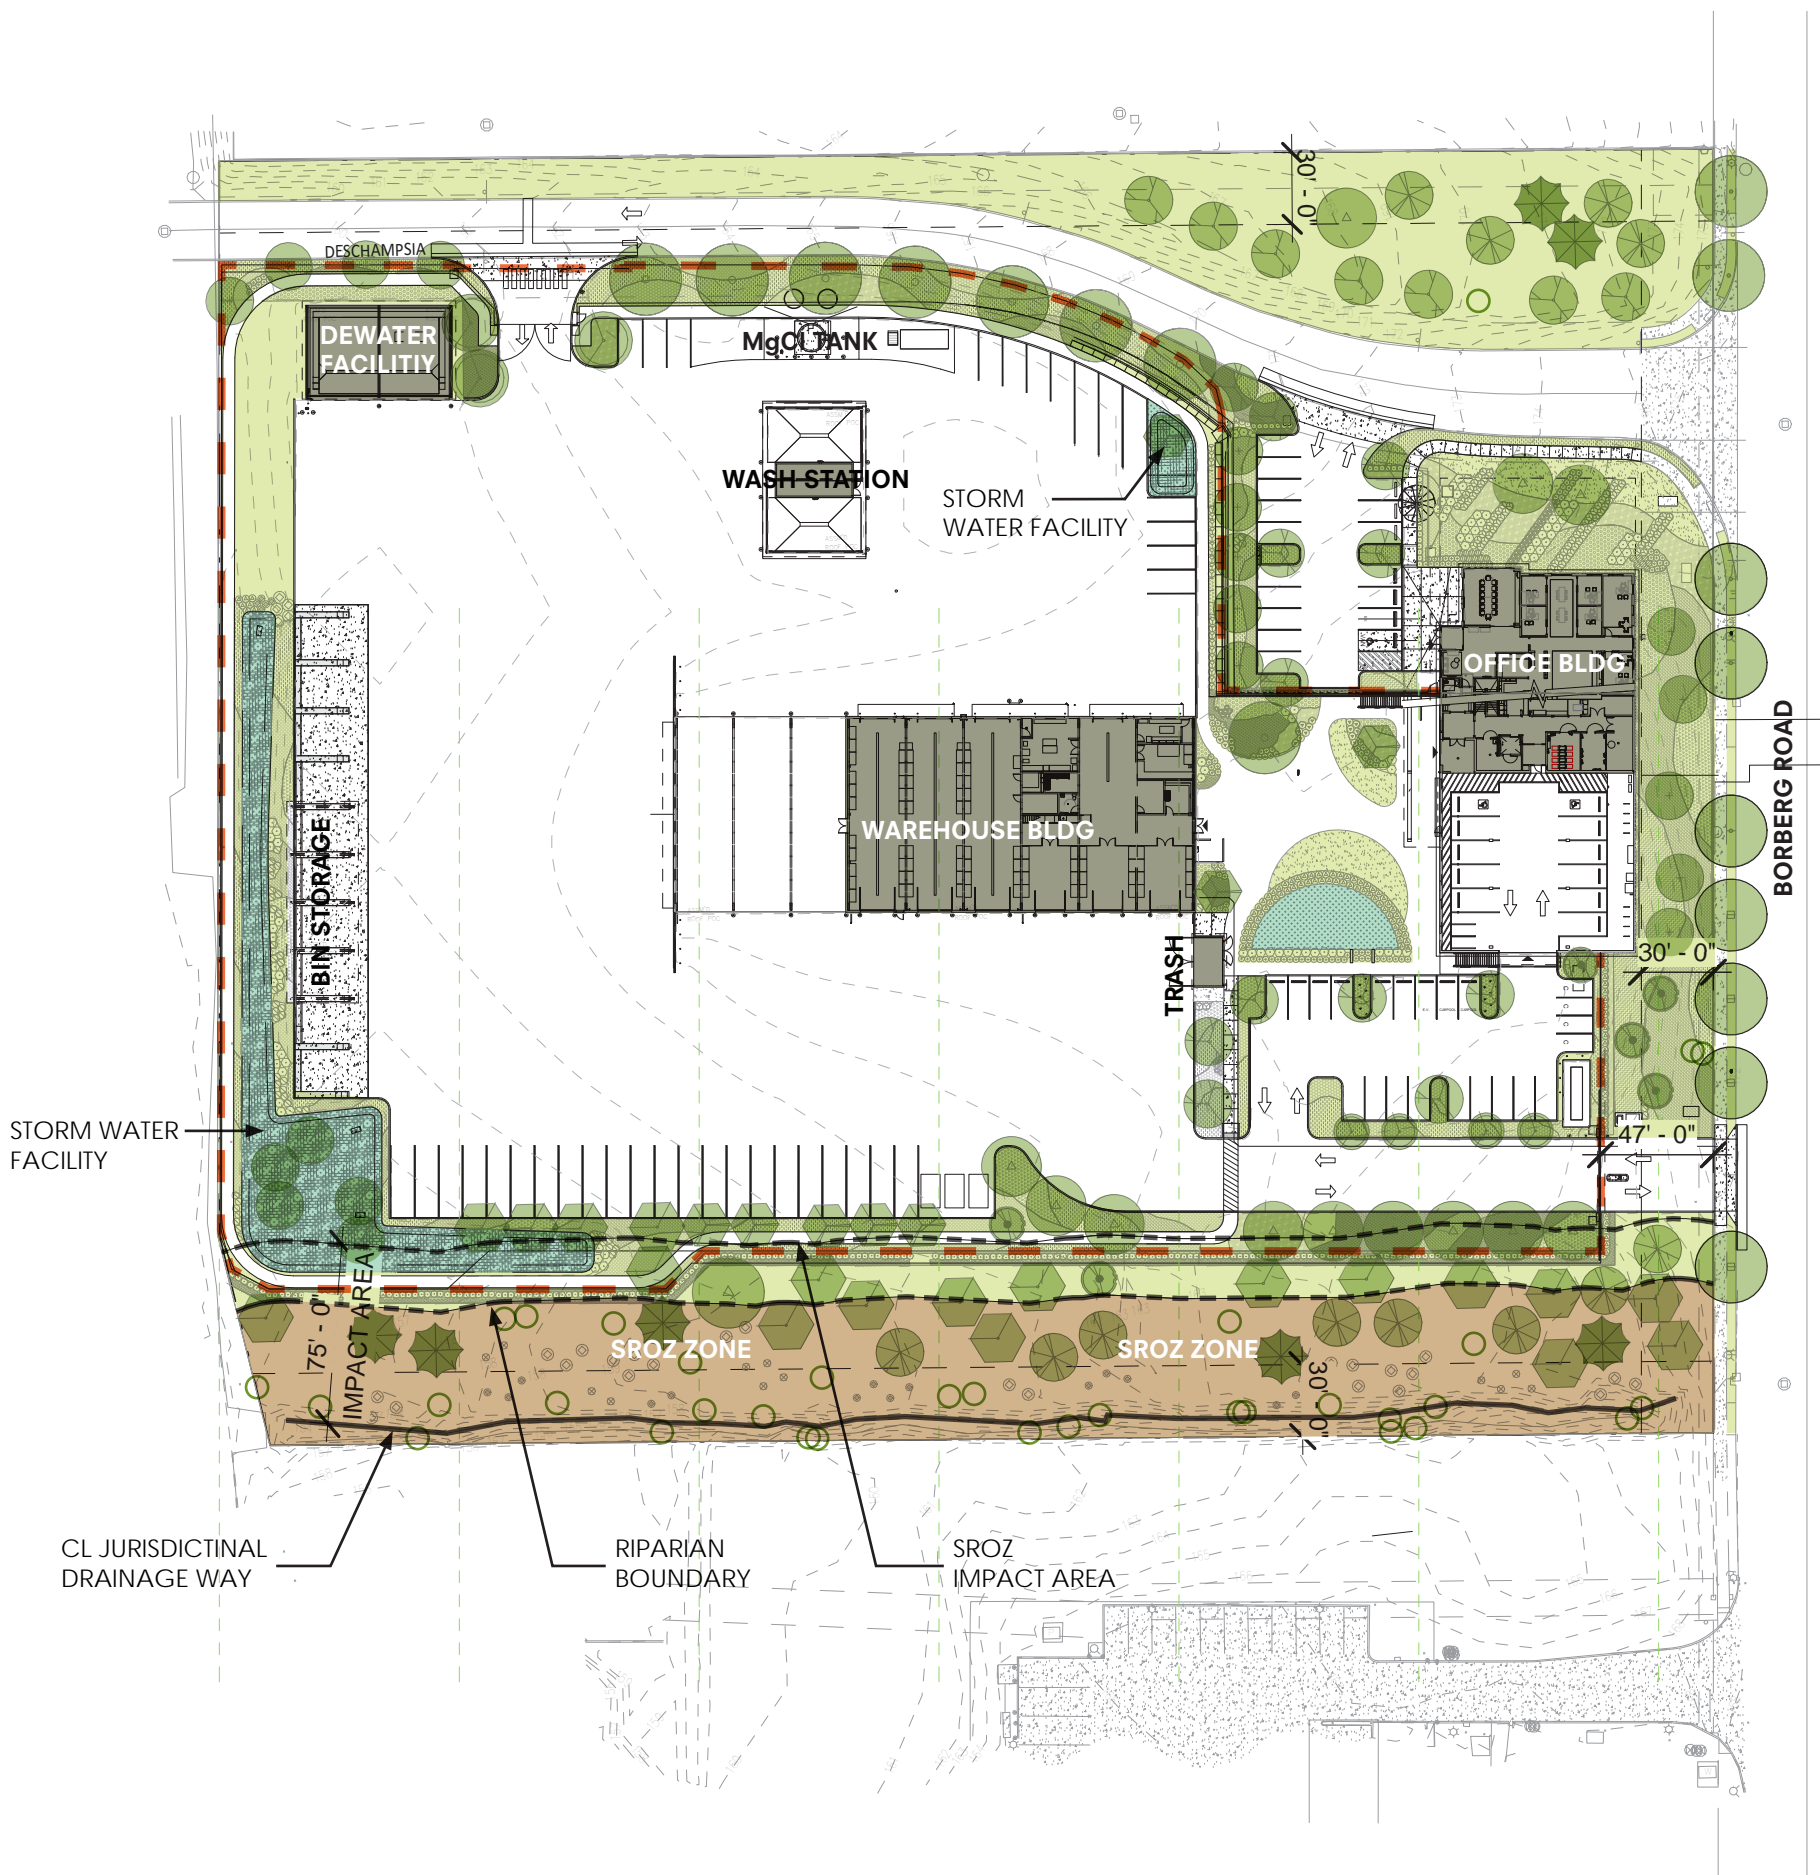
WILSONVILLE PUBLIC WORKS COMPLEX
 SW BOBERG ROAD
 WILSONVILLE, OR 97070
 12 FEBRUARY 2021 | PROJ. NO. 20102




 

LEGEND

-  EXISTING TREE
-  NEW TREE
-  PLANTING AREA
-  STORMWATER FACILITY
-  SROZ ZONE
-  SECURITY FENCE

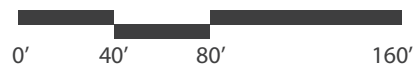


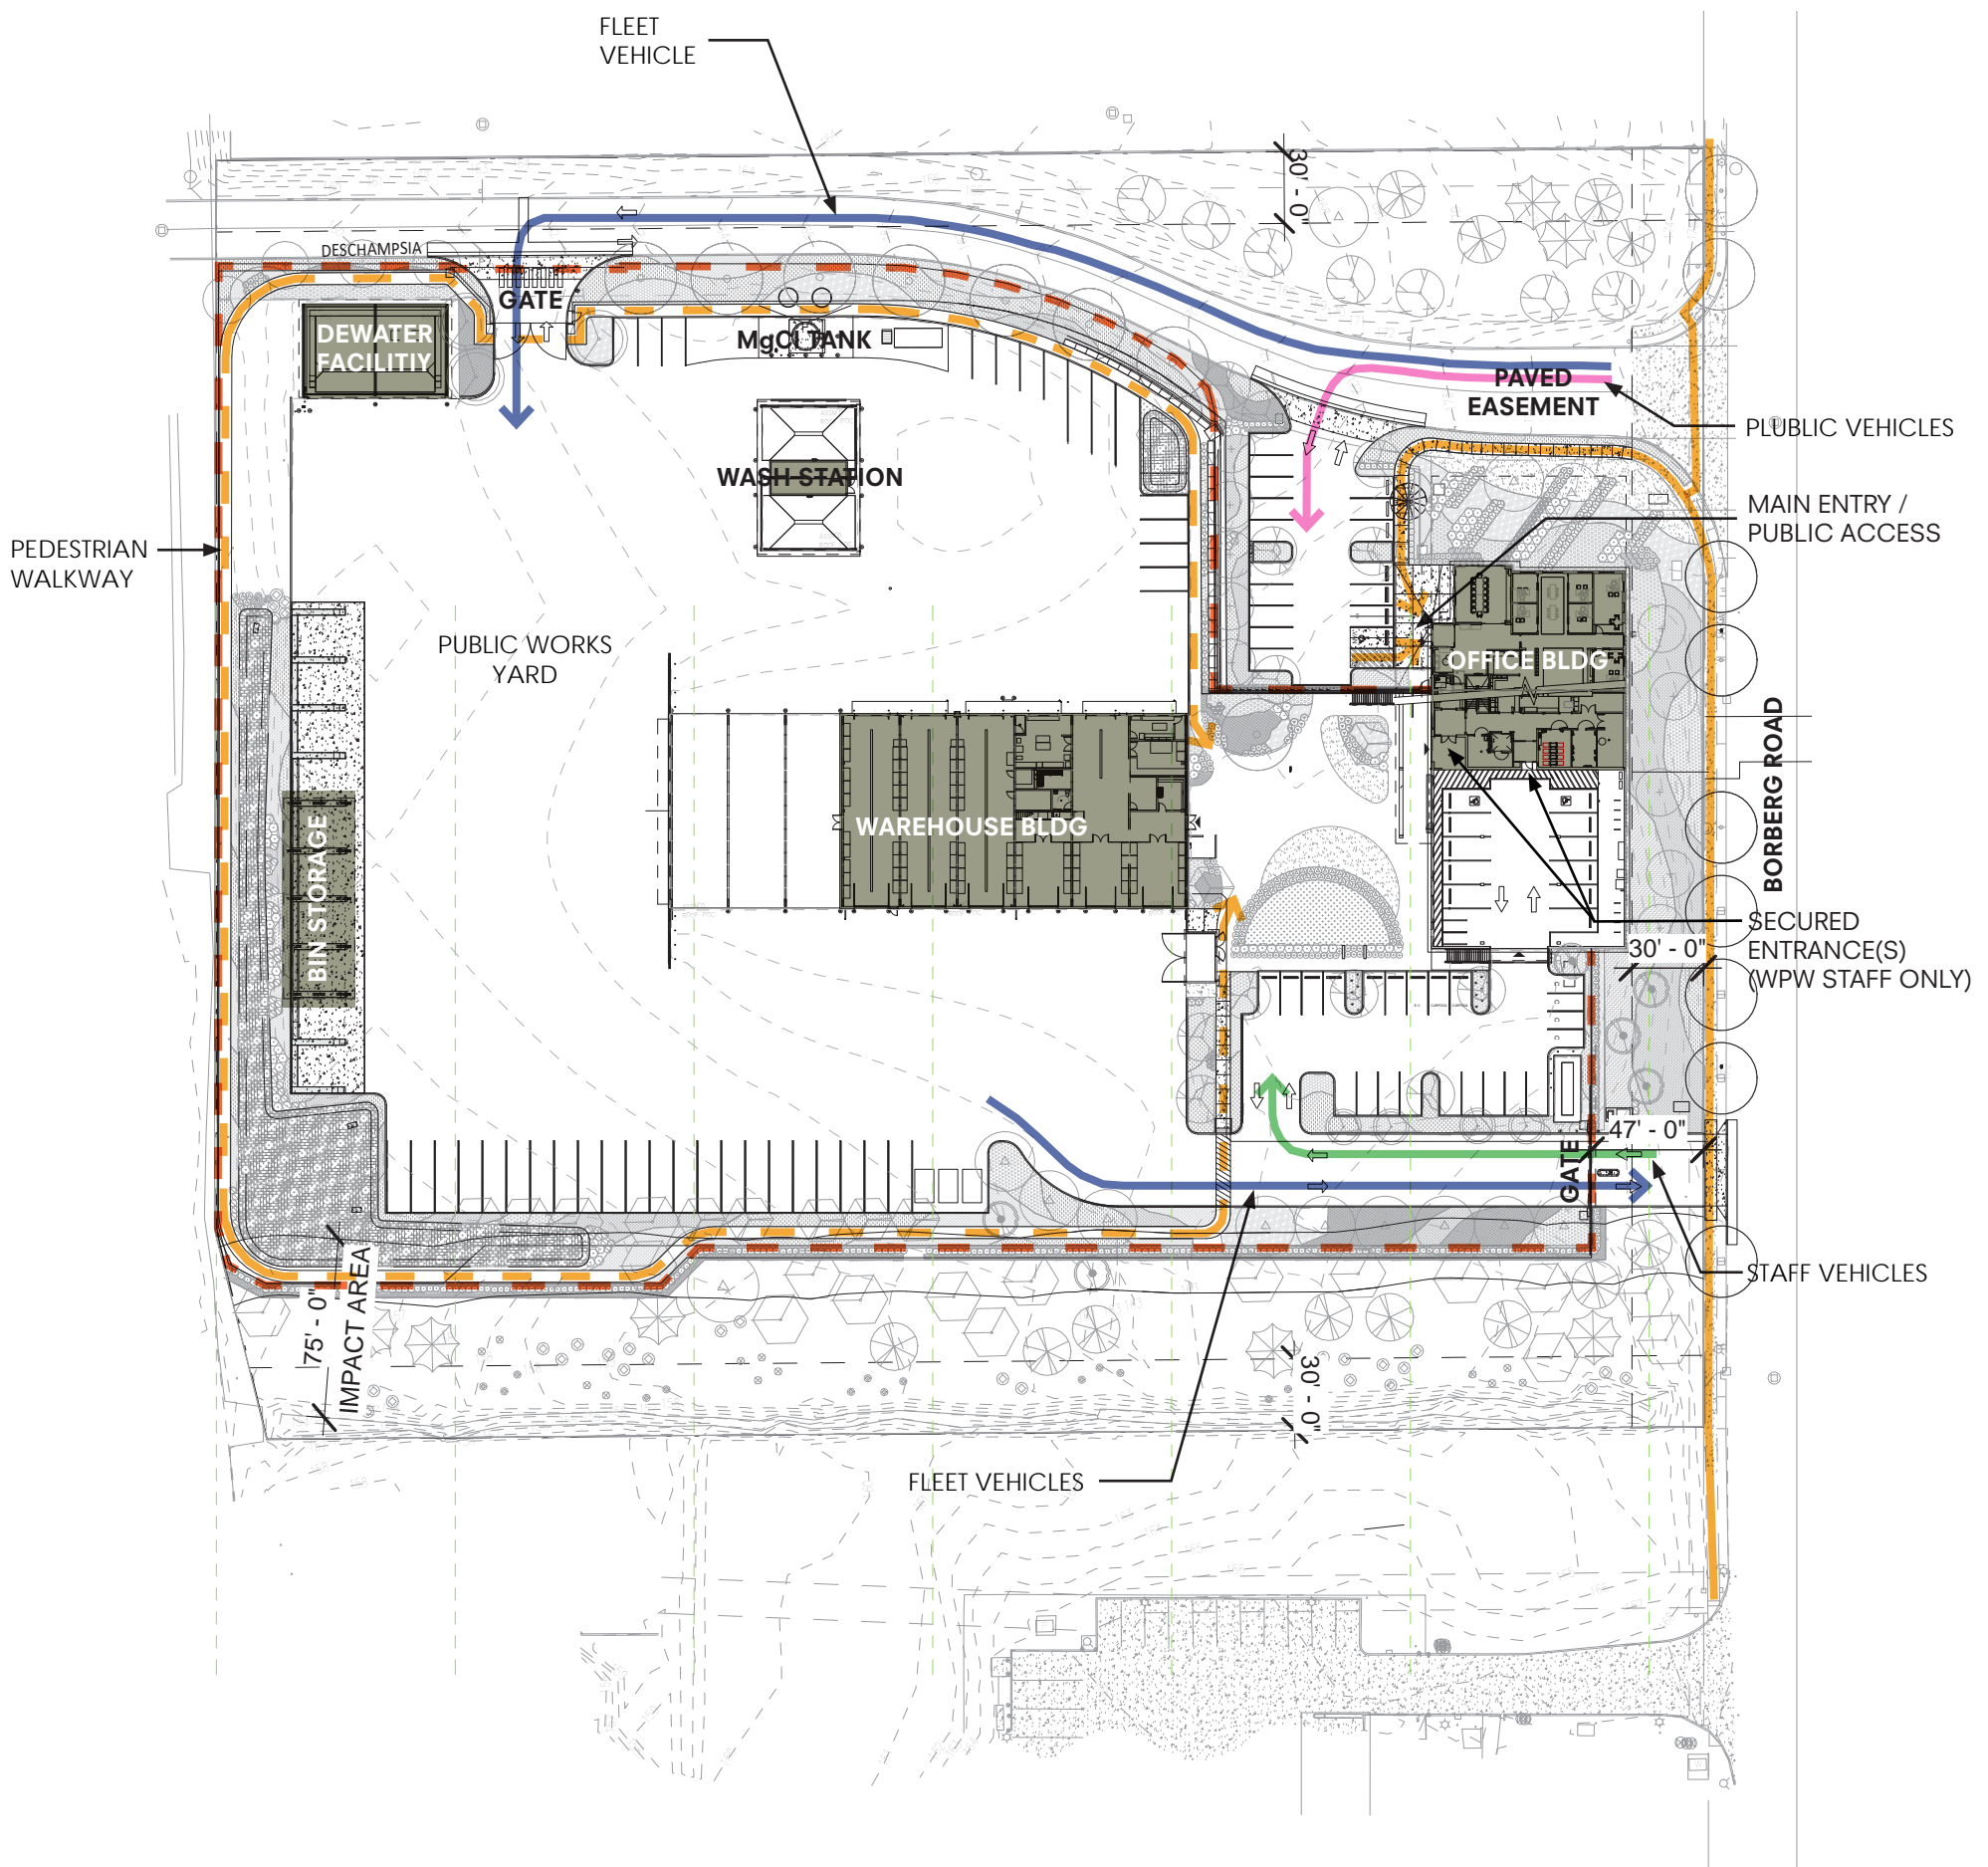

LEGEND


- - - SECURITY FENCE
- PUBLIC PEDESTRIAN PATHWAY
- ON-SITE PEDESTRIAN PATHWAY
- FLEET VEHICLES
- PUBLIC VEHICLES
- STAFF VEHICLES

ALL BUILDING ENTRANCES WITHIN THE FENCED YARD ARE SECURED ENTRANCE(S) (WILSONVILLE PW STAFF ONLY)

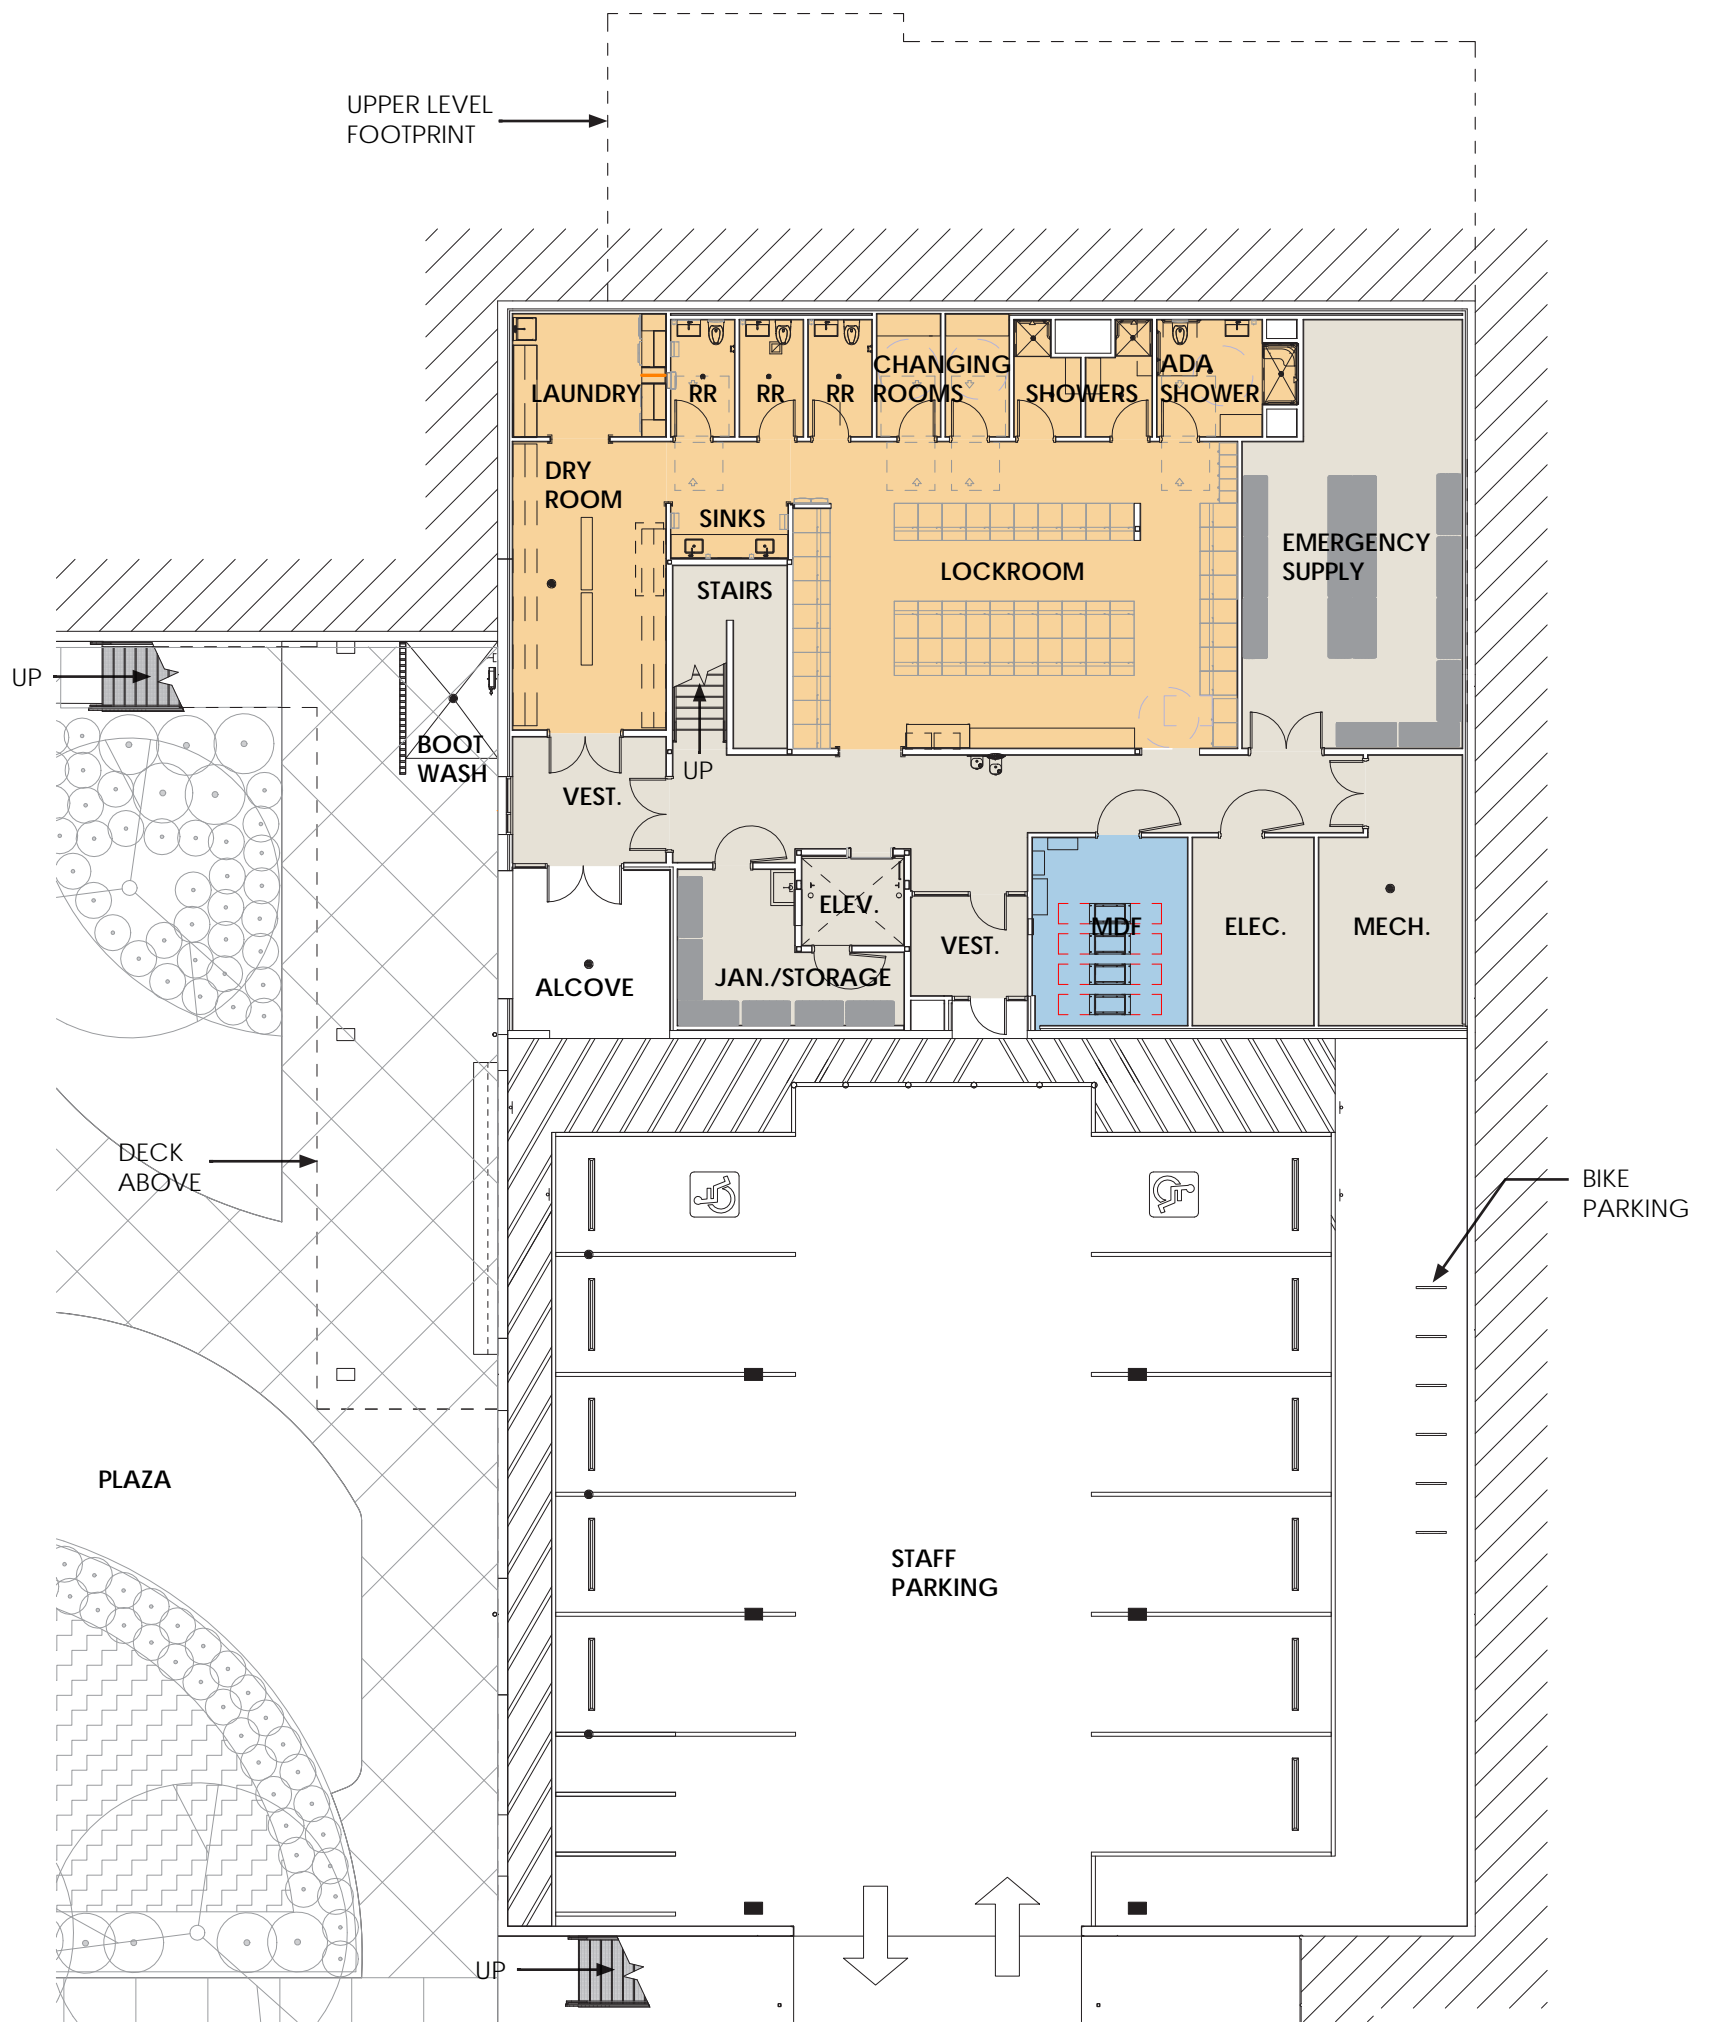


PARKING SUMMARY

- OPERATIONS
- FLEET MAINTENANCE
- LOCKER ROOM
- COMMON AREAS & STORAGE

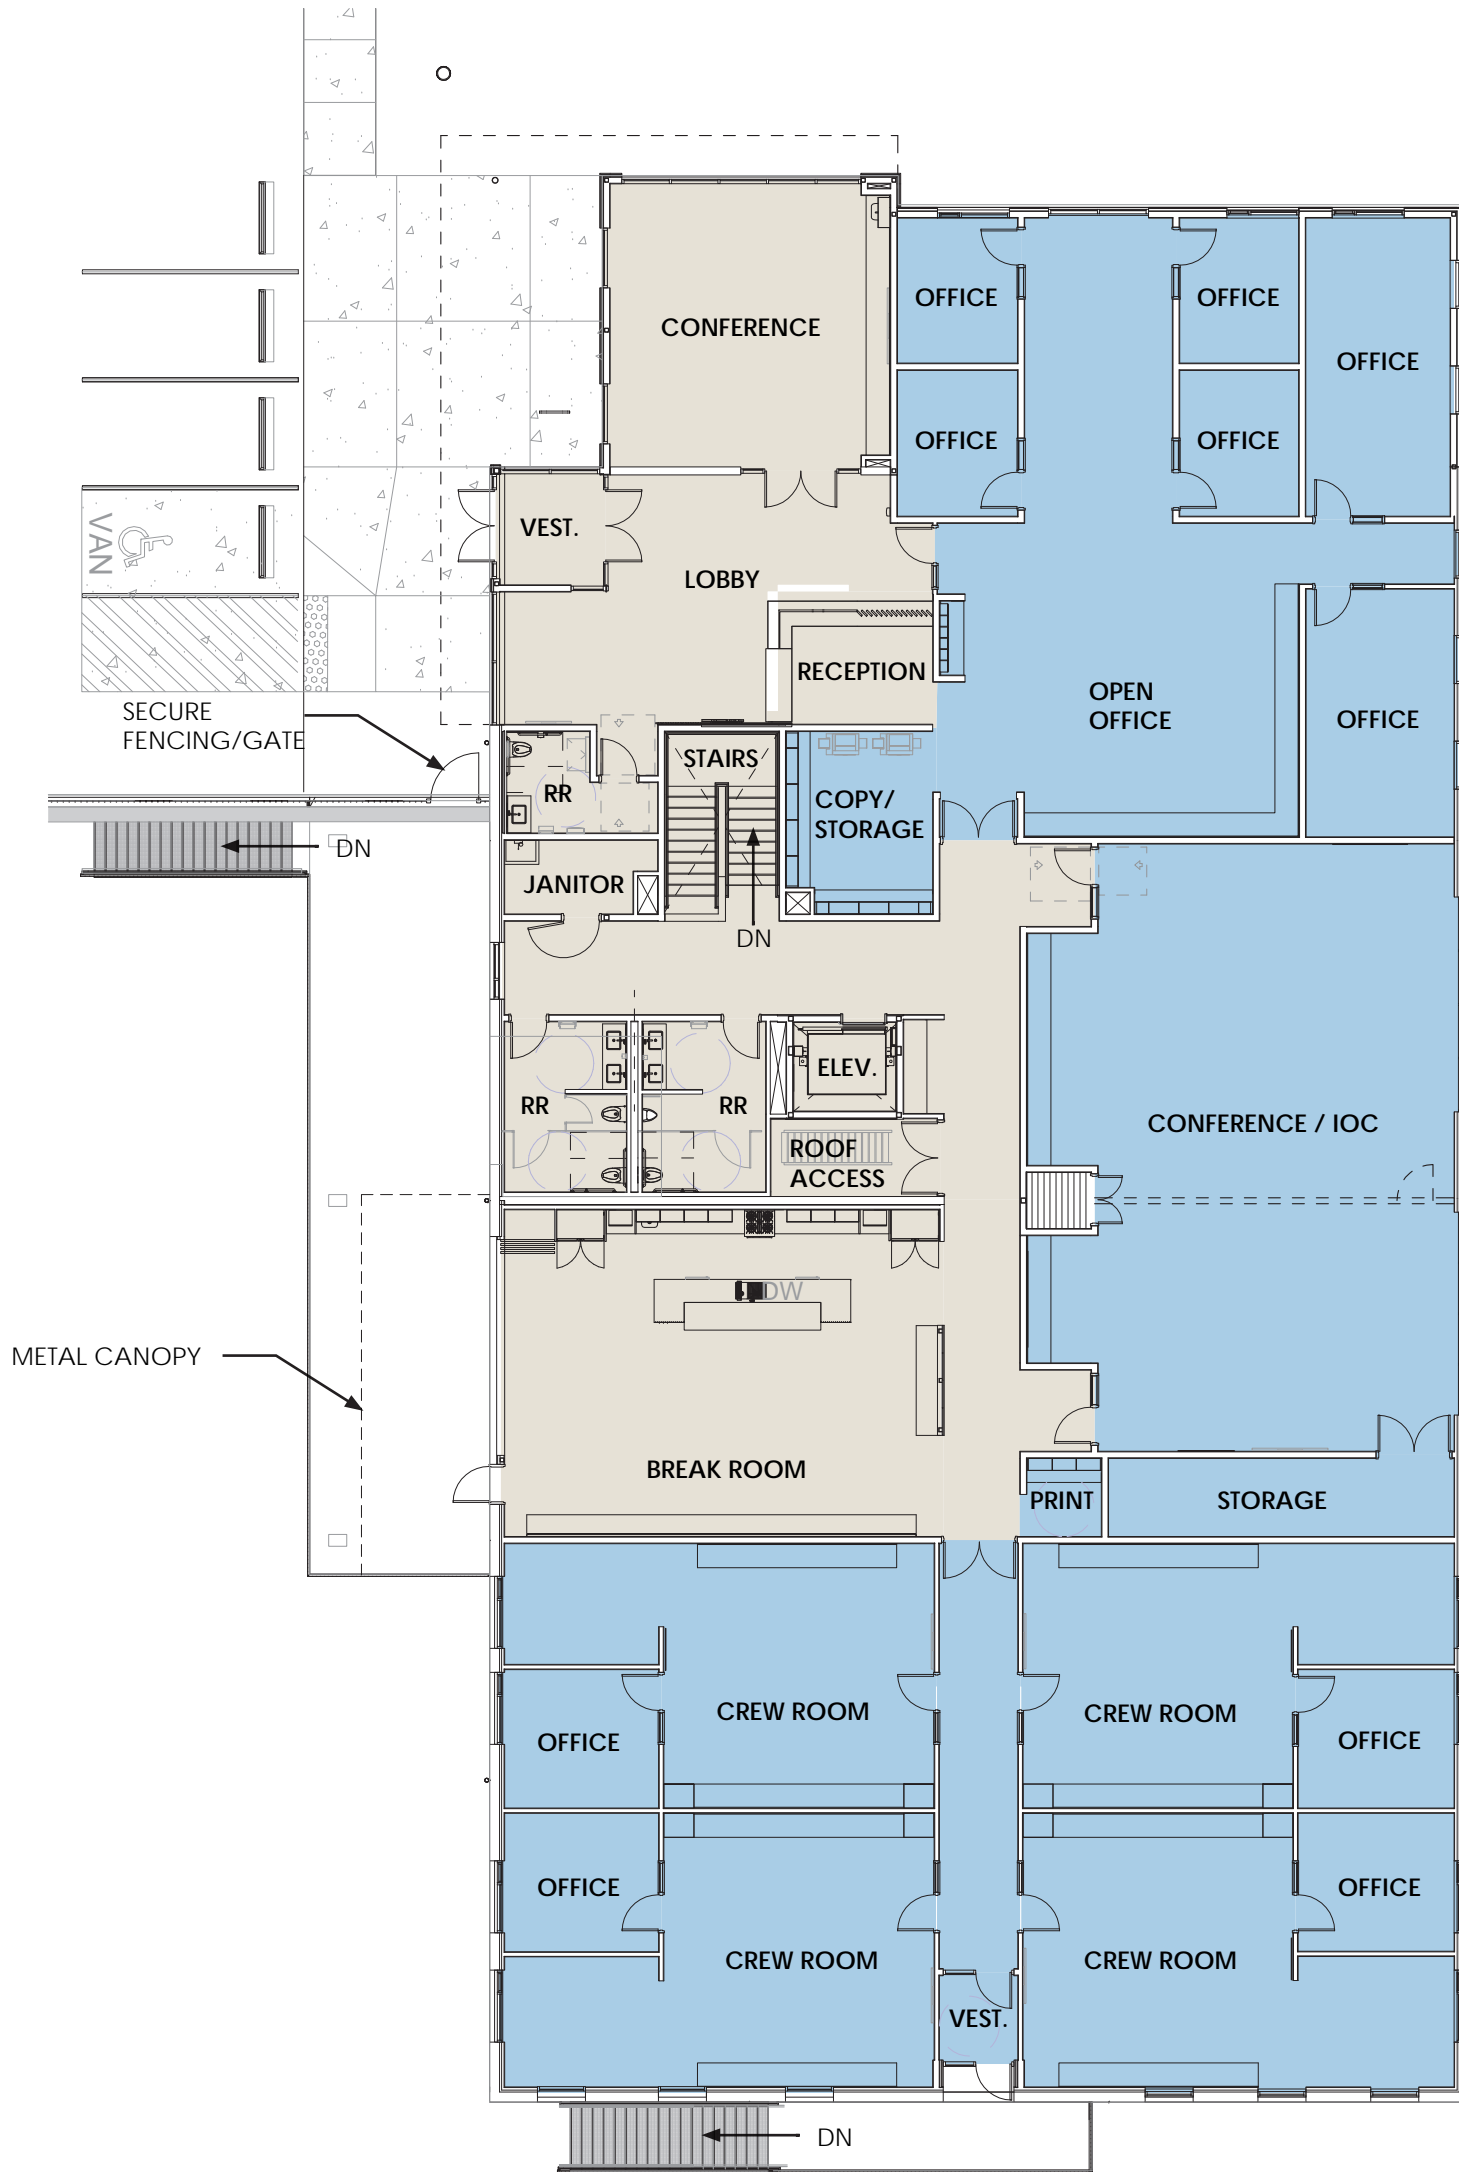

PARKING SUMMARY

- OPERATIONS
- FLEET MAINTENANCE
- LOCKER ROOM
- COMMON AREAS & STORAGE

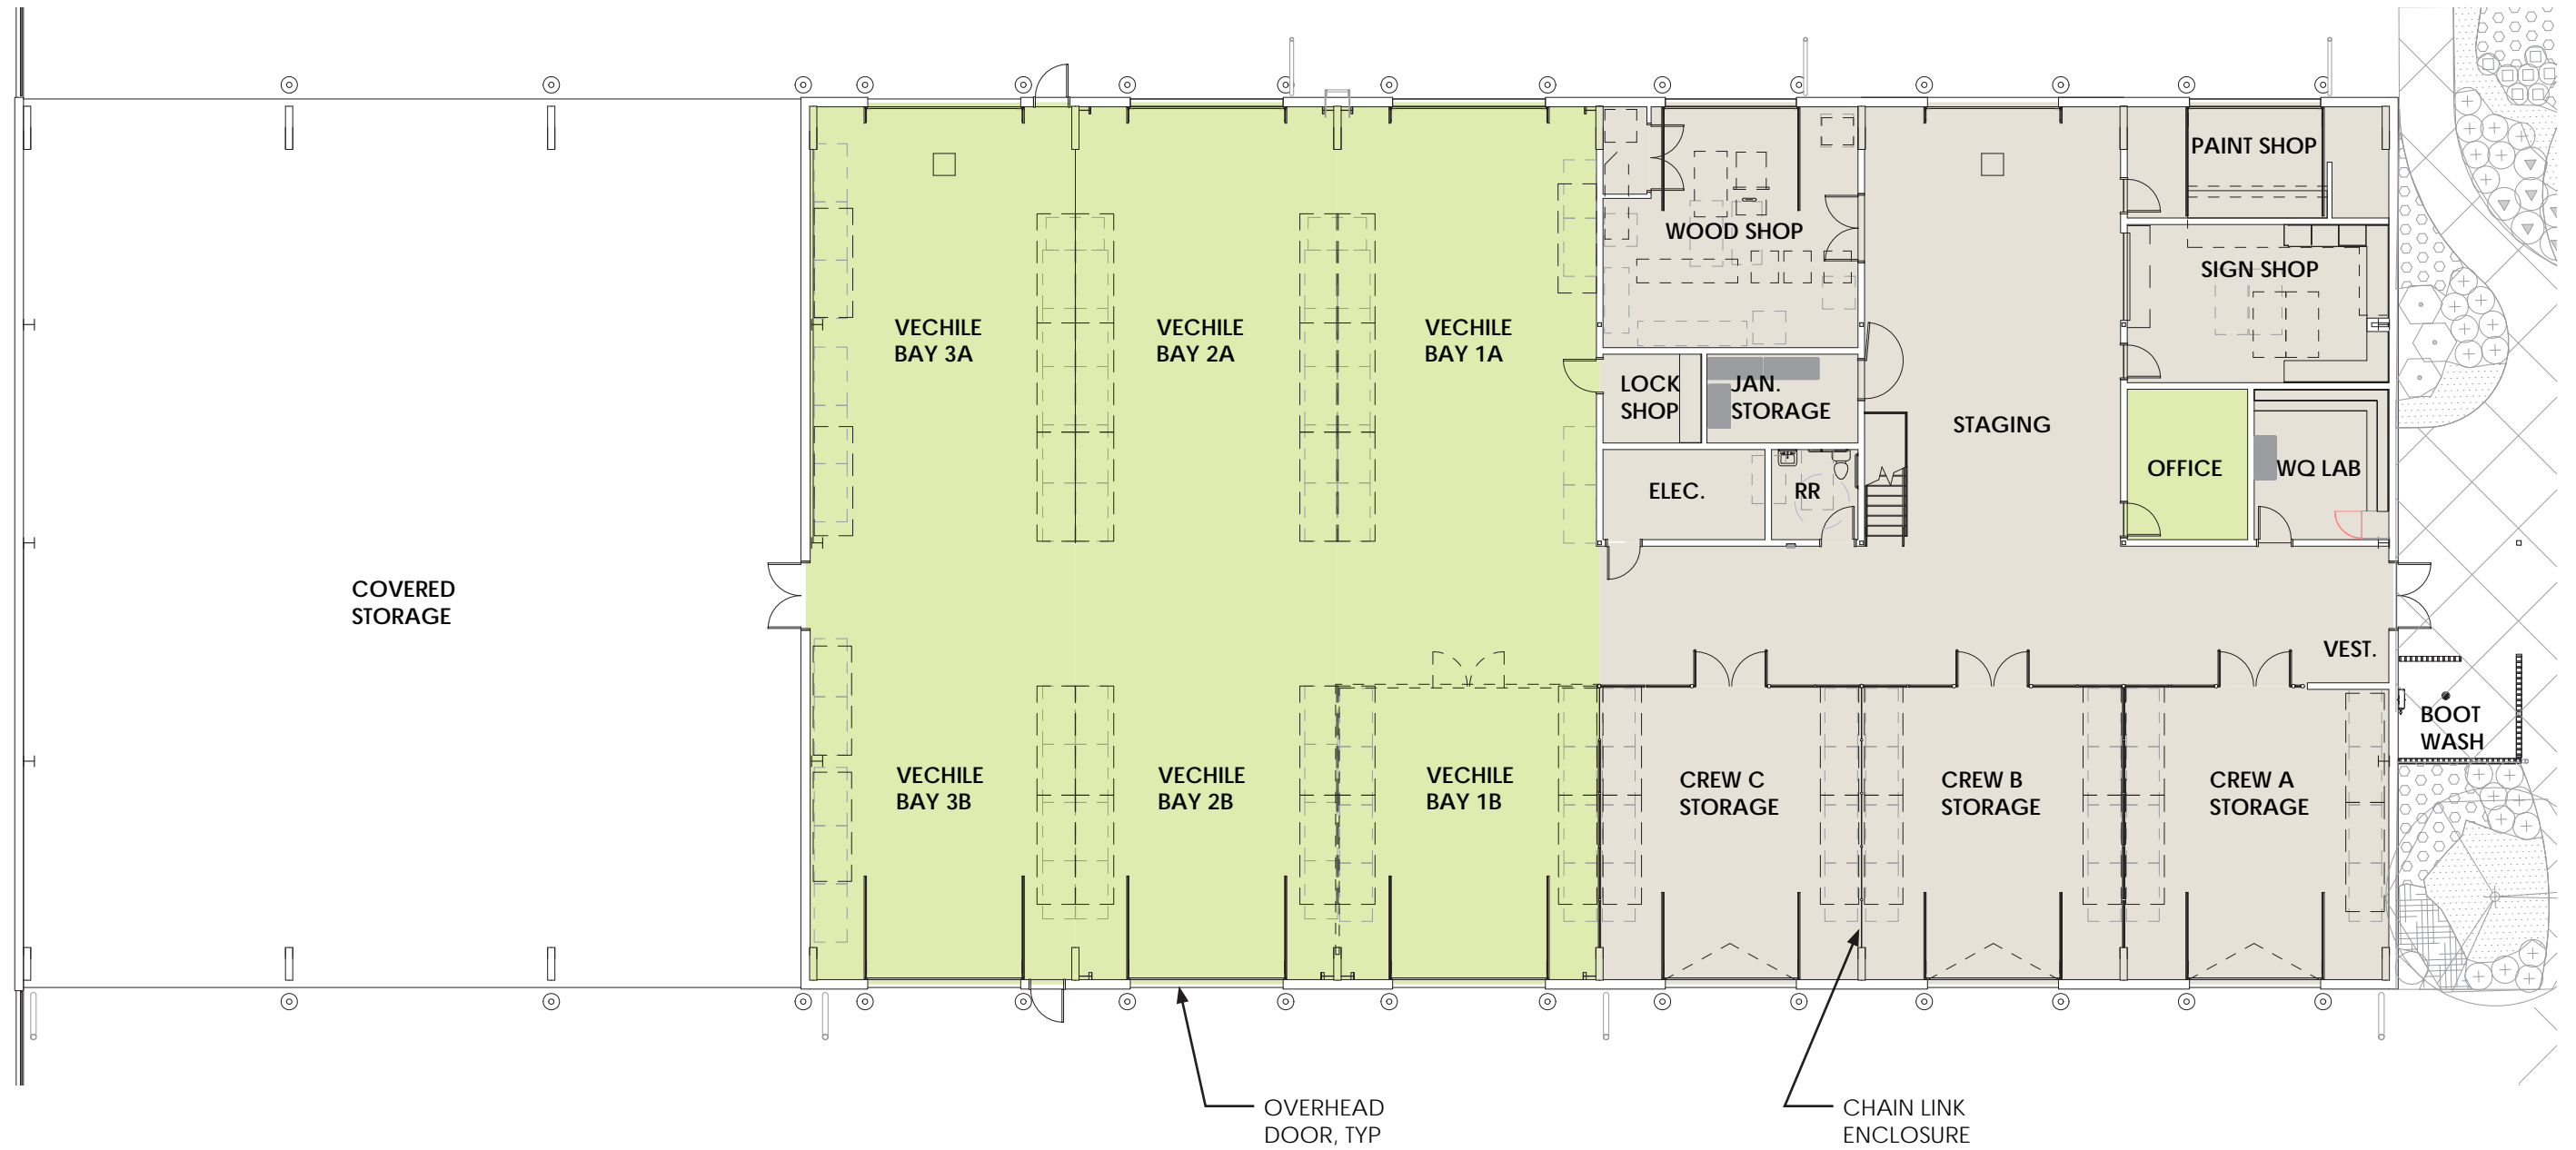


PARKING SUMMARY

- OPERATIONS
- FLEET MAINTENANCE
- LOCKER ROOM
- COMMON AREAS & STORAGE



ENLARGED NORTH FACADE

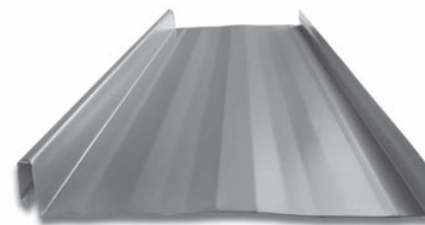

1 STANDING SEAM MTL PANEL [MTL #1]



2 FLAT MTL PANEL [MTL #2]




3 WOOD SIDING





ENLARGED NORTH FACADE

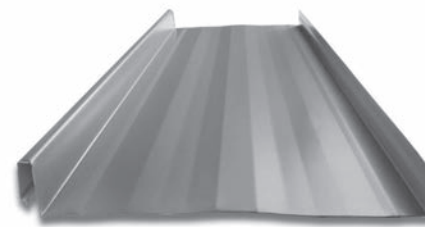

1 STANDING SEAM MTL PANEL [MTL #1]




2 FLAT MTL PANEL [MTL #2]



3 CONCRETE TILT WALL



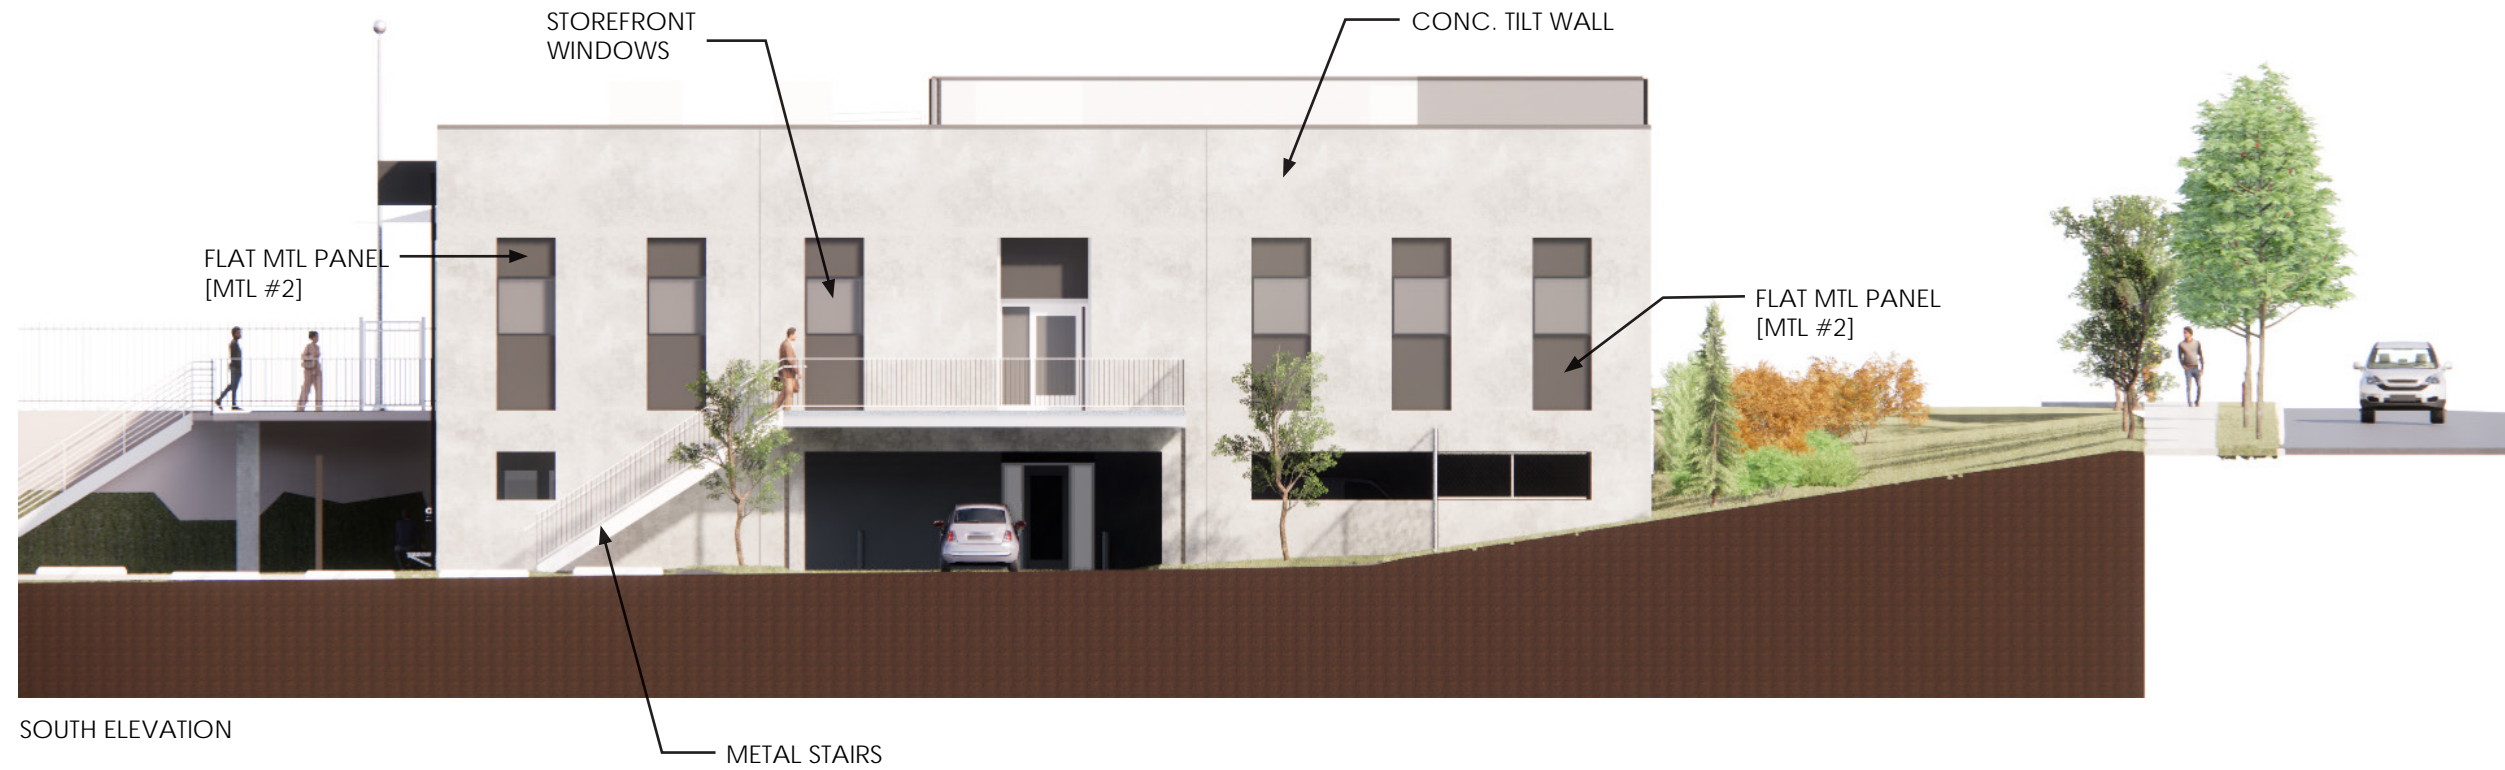

SOUTH ELEVATION



WEST ELEVATION